


T. 16 N. R. 21 E.

N

S

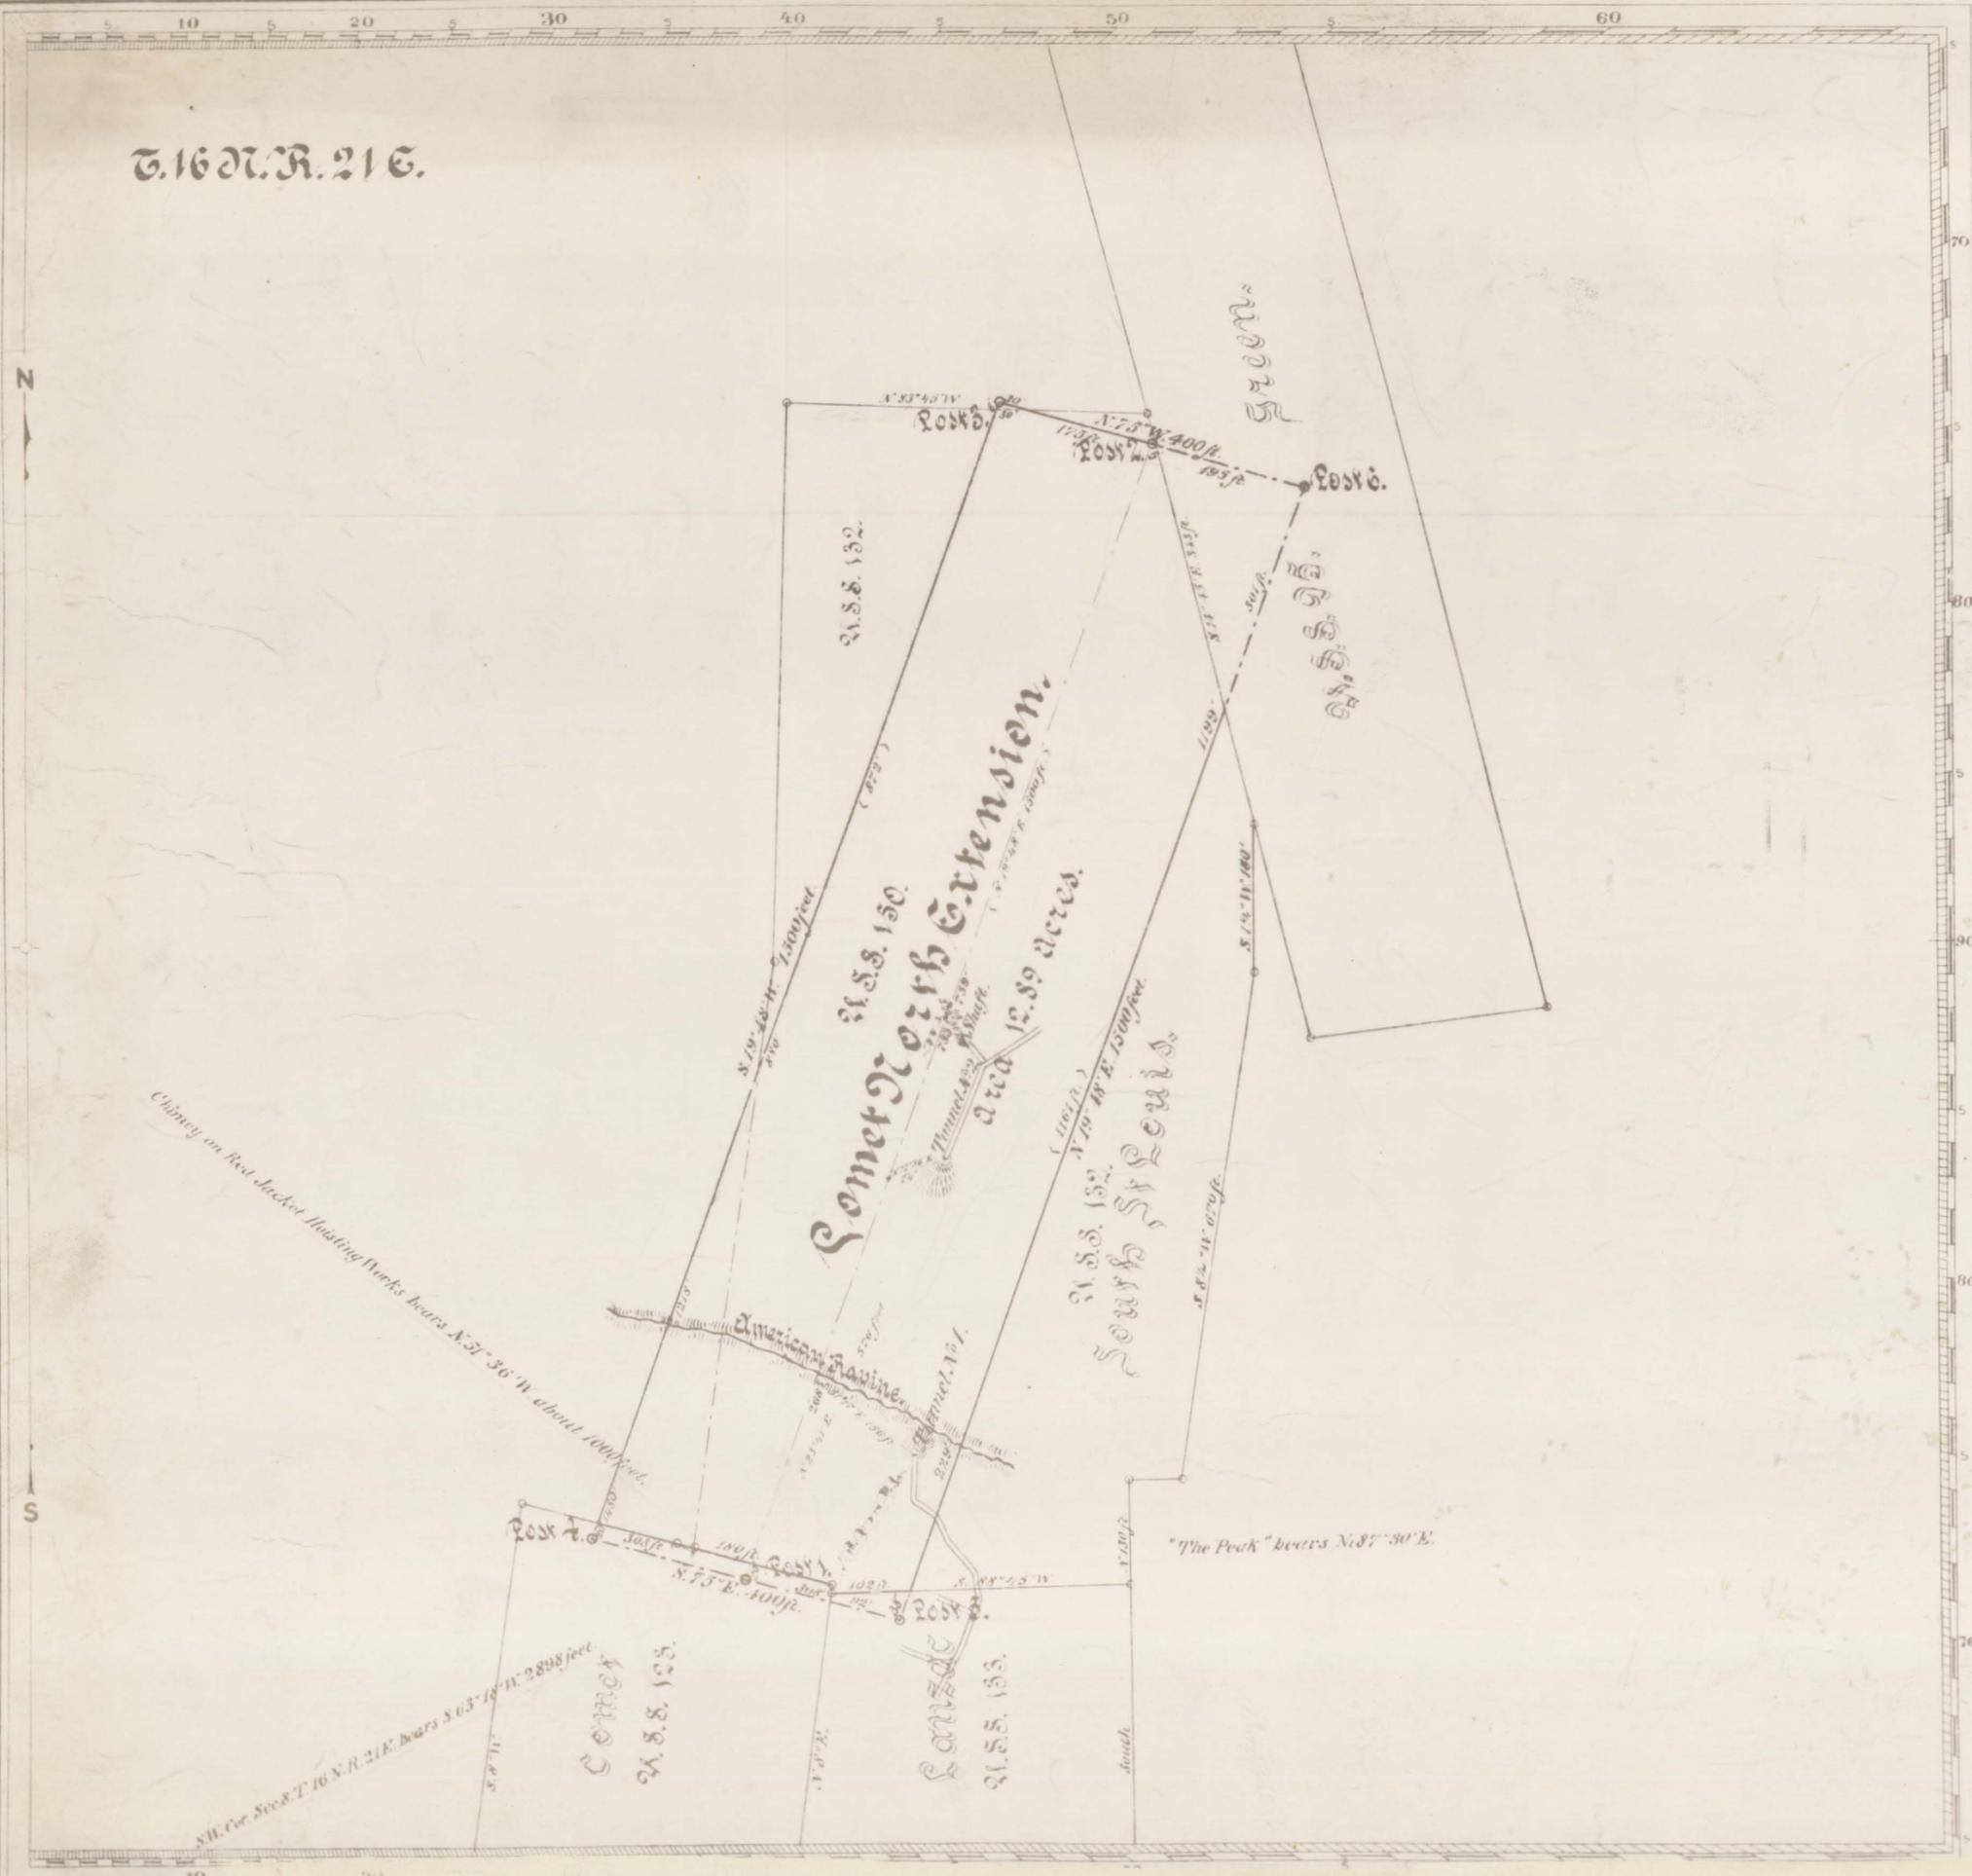

Claim Located November 8th 1890

Mineral Survey No 150

Carson Lot No 150 Land District.

PLAT
OF THE CLAIM OF
A. A. Smith and J. S. Walker
KNOWN AS THE
Comet North Extension

In Devils Gate Mining District,
Esmeralda County, Nevada
Containing an Area of 12.89 Acres
Scale of 200 feet to the inch
Variation 16° 28' E.
SURVEYED November 27th 1890 BY
Fred W. Mann
U.S. Deputy Mineral Surveyor

The Original field Notes of the Survey of the Mining Claim of
A. A. Smith & J. S. Walker
known as the
Comet North Extension

from which this plat has been made under my direction, have been examined and approved, and are on file in this office, and I hereby certify that they furnish such an accurate description of said Mining Claim as will, if incorporated into a patent, serve fully to identify the premises, and that such reference as will perpetuate and fix the locus thereof. I further certify that five hundred dollars worth of labor has been expended or improvements made upon said Mining Claim by claimants or their grantors, and that said improvements consist of two tunnels aggregating in length 56 feet 831 feet of which were driven by the applicants; a shaft; a blacksmith shop; and an ore-bin; that the location of said improvements is correctly shown upon this plat, and that no portion of said labor or improvements has been included in the estimate of expenditures upon any other claim. And I further certify that this is a correct plat of said Mining Claim made in conformity with said original field notes of the survey thereof, and the same is hereby approved.

U.S. Surveyor General's Office
Reno, Nevada
December 27th 1890
Geo. F. Morrison
U.S. Surveyor General for Nevada.

43700166

20 273

SCO-32 (309)