

Survey No. 118

PLAT

of the Claim of

Independent Mining Co.

upon the

Santiago

Lode,

Devil's Gate Chilhowie Mining District,

Lyon

County, Nevada,

Containing an Area of 16.80 Acres

Scale of 200ft. an inch.

Variation 10° 00' E.

Surveyed by L.E.J. Wrinkle,

U. S. Deputy Min. Surveyor,

February 25th 1888

Located January 13th 1888



The original field notes of the survey of the claim of the
Independent Mining Company

upon the Santiago Lode from which this
Plat has been made, have been examined and approved, and
are on file in this office; and I hereby certify that they furnish
such an accurate description of said Mining Claim as will,
if incorporated into a patent, serve fully to identify the pre-
mises; and that such reference is made therein to natural objects
and permanent monuments as will perpetuate and fix the
locus thereof. I further certify that the value of the
labor and improvements placed thereon by the applicant or
its grantors, is not less than Five Hundred Dollars, and
that said improvements consist of Independent
Shafts and Tunnels

as appears by the report of the Deputy Surveyor and the
testimony of two disinterested witnesses. And I further certify
that this is a correct Plat of said Mining Claim made in
conformity with said original field notes of the survey thereof

U. S. Surveyor-General's Office,
Reno, Nev.

Mar. 1st 1888
Charles W. Ditch
U. S. Surveyor-General for Nevada.

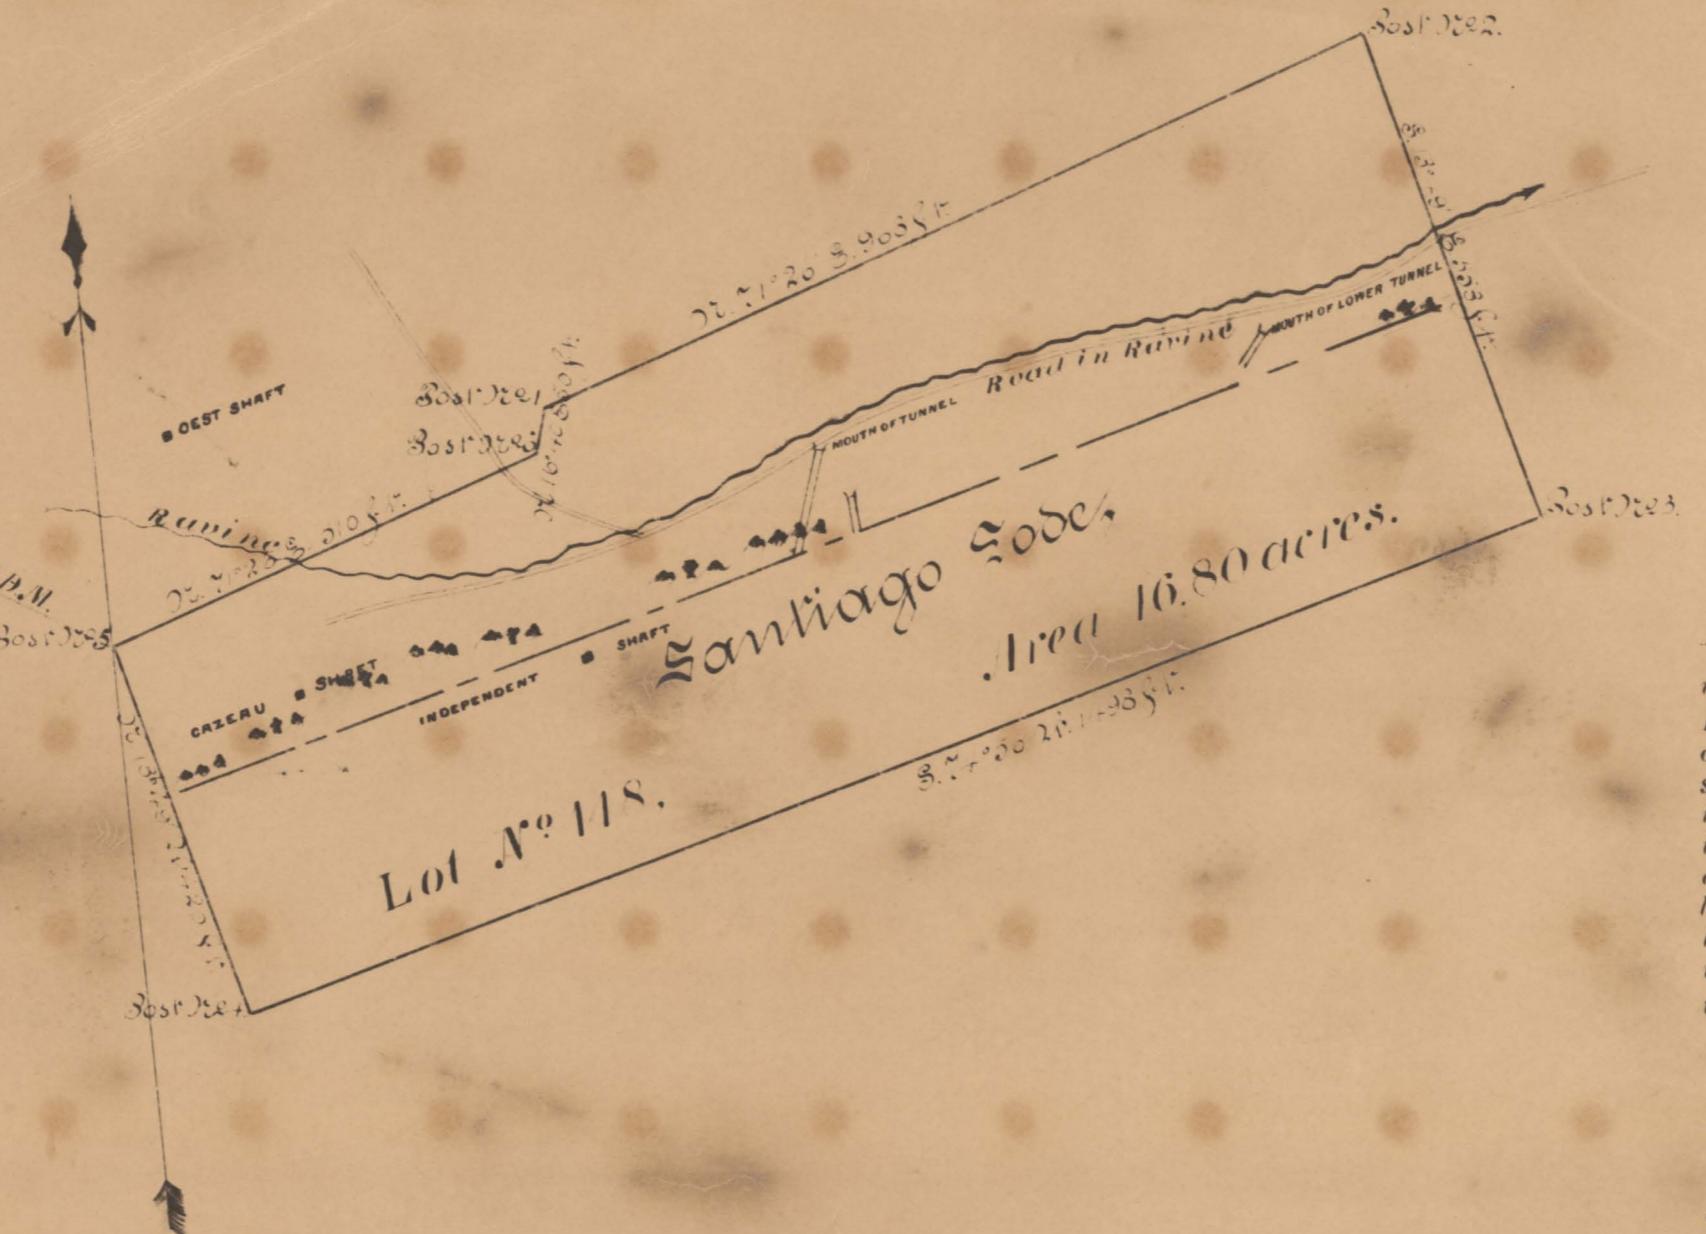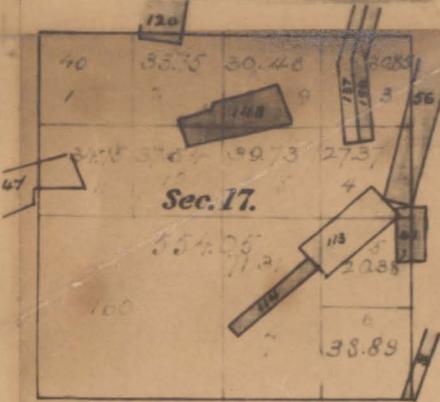

43700173

20 271

SCO-33

309