

5 10 5 20 5 30 5 40 5 50 5 60

Ed 467 Vol 1 # 36-58 0-7-92

Claim Located Aug 28th 1896 and Jan 31st 1893.

Mineral Survey No 1703.

Lot No

Carson City Land District.

PLAT

OF THE CLAIM OF

R. J. Brodek

KNOWN AS THE

BRODEK CONSOLIDATED

IN Herkis Gote & Chinatown MINING DISTRICT

Lyon COUNTY, Nevada

Containing an Area of .63 Acres

Scale of 50 feet to the inch.

Variation 6° 40' E.

STEREOTED Aug. 1st 1894, BY

Goth. Staut,

U.S. Deputy Mineral Surveyor.

The Original Field Notes of the Survey of the Mining Claim of

R. J. Brodek

known as the

"Brodek Consolidated"

from which this plat has been made under my direction have been examined and approved, and are on file in this office; and I hereby certify that they furnish such an accurate description of said Mining Claim as will, if incorporated into a patent, serve fully to identify the premises, and that such reference is made therein to natural objects or permanent monuments as will perpetuate and fix the locus thereof.

I further certify that five hundred dollars worth of labor has been expended or improvements made upon said Mining Claim by claimant or his grantees, and that said improvements consist of 500 ft. of Tunnel, and an inclined Winze 90 ft. deep;

that the location of said improvements is correctly shown upon this plat, and that no portion of said labor or improvements has been included in the estimate of expenditures upon any other claim.


And I further certify that this is a correct plat of said Mining Claim made in conformity with said original field notes of the survey thereof, and the same is hereby approved.

U.S. Surveyor General's Office

Reno, Nev.

Oct. 1st 1894*Raynor Belcher*

U.S. Surveyor General for Nevada.

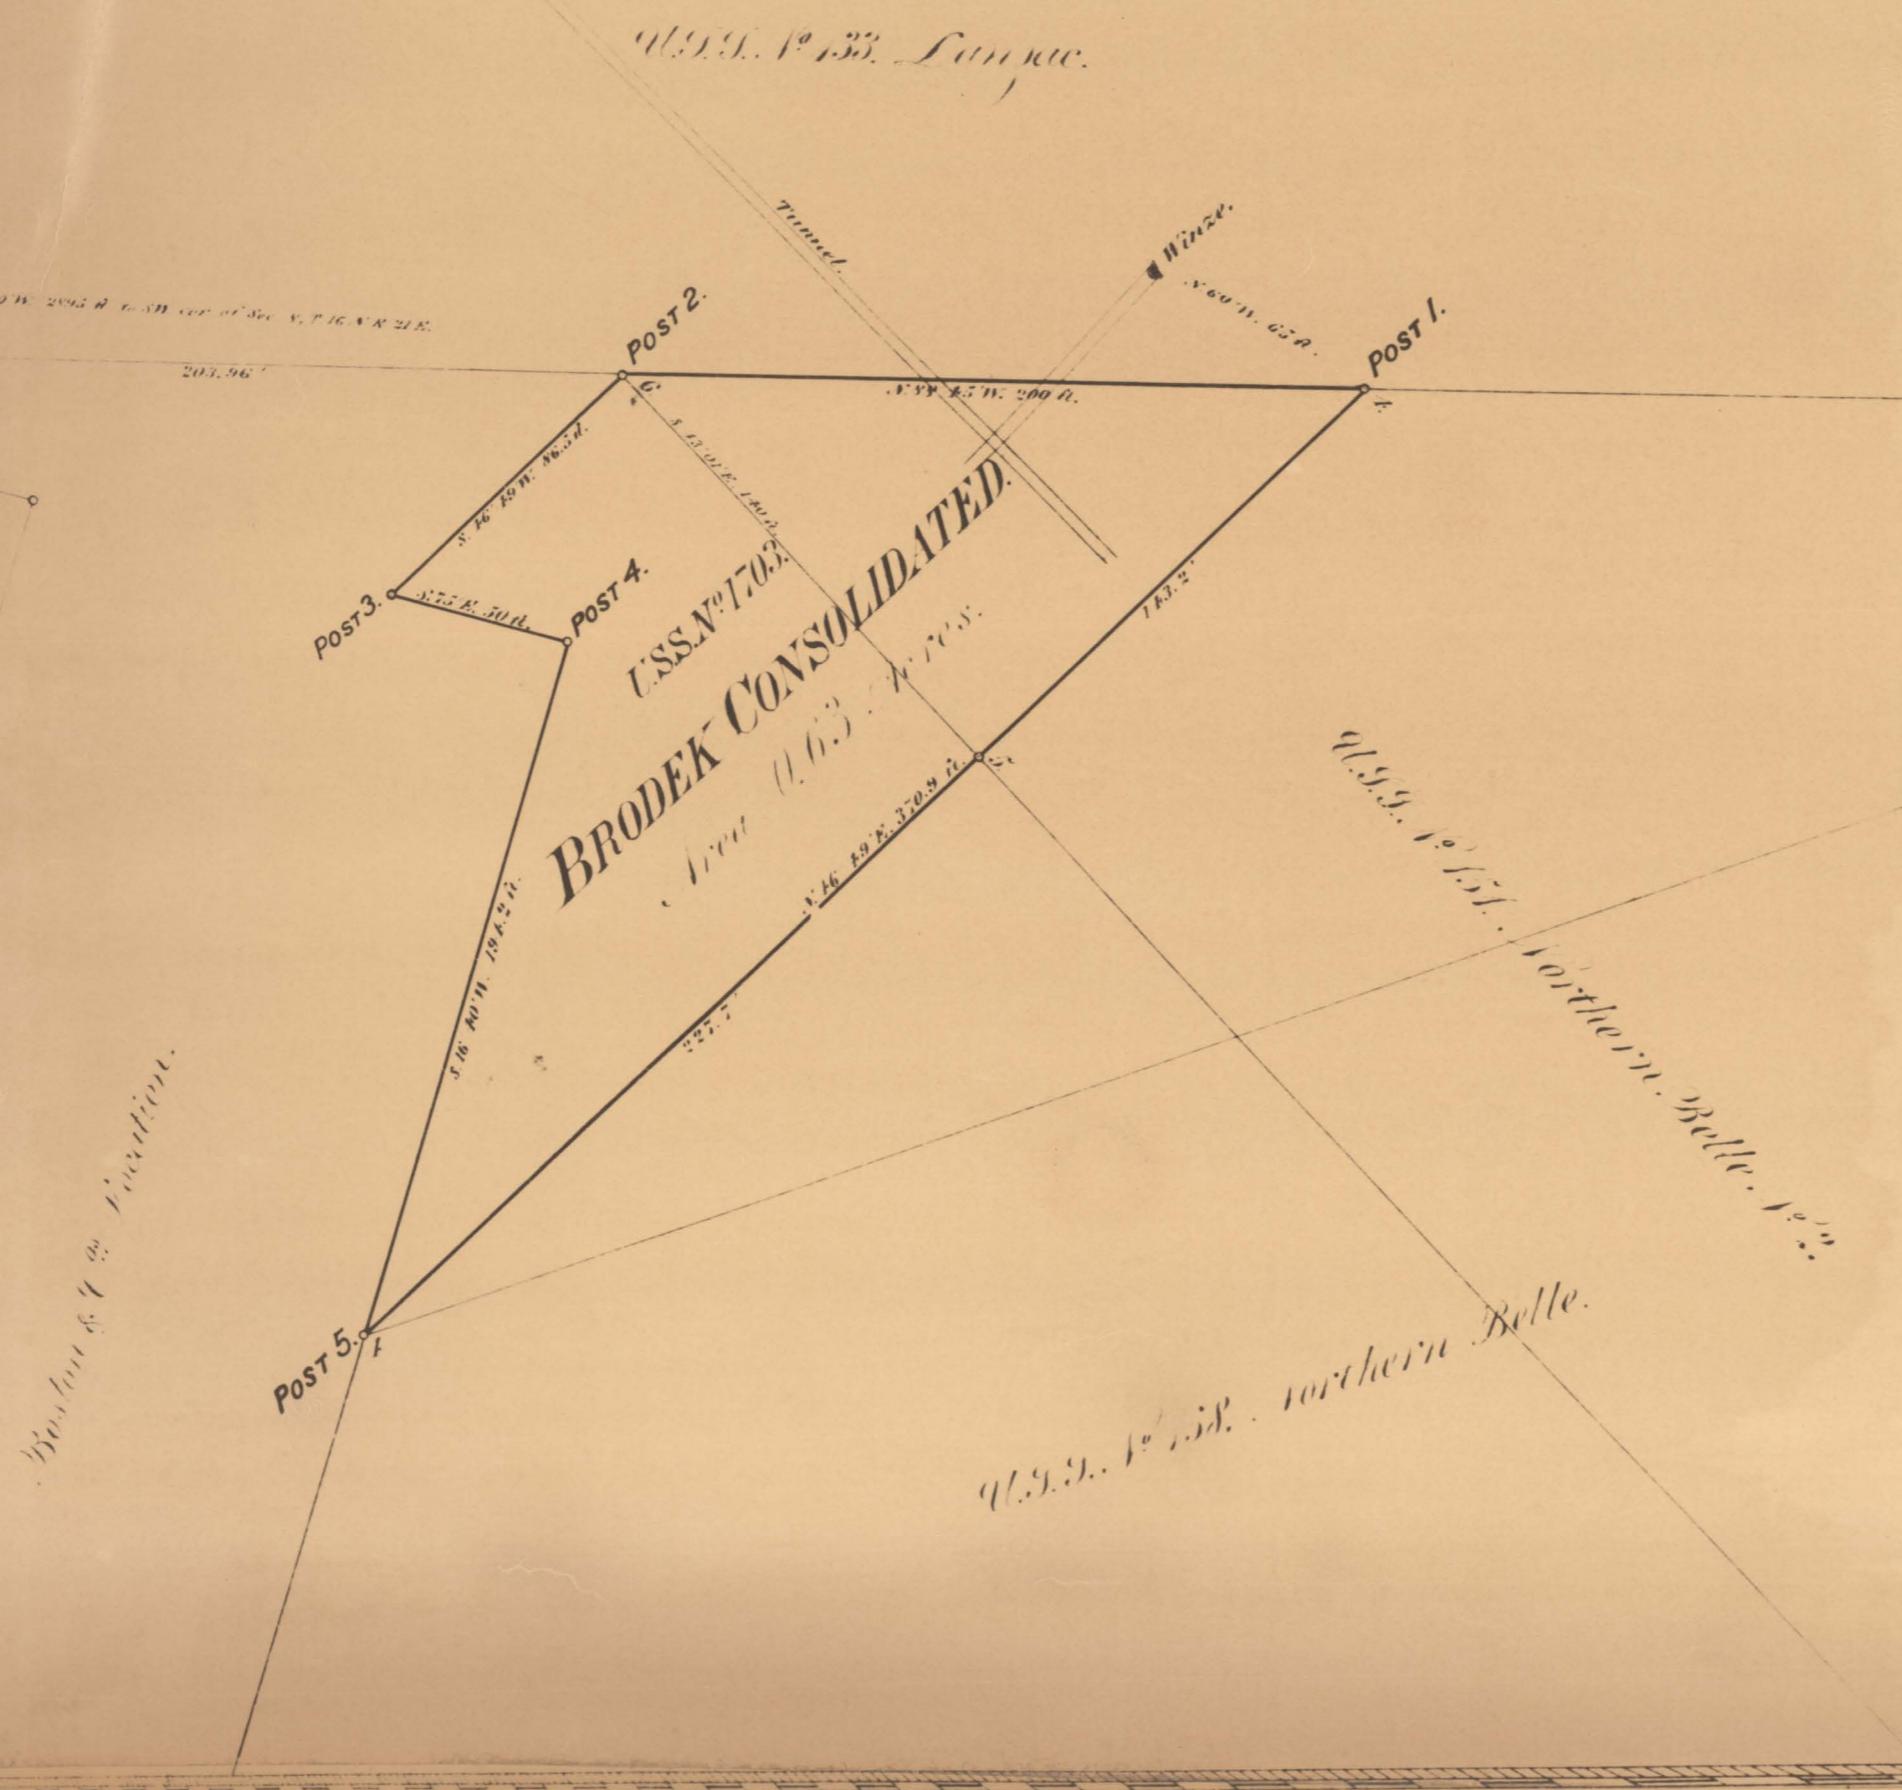

43700176

201727

SCO-36

(309)