


NOTES

1. SHEET METAL LINING AND TIMBERS ARE STILL STANDING EXCEPT WHERE SHOWN.
2. PARKING COULD BE ALONG ROAD.
3. VENTILATION GOOD THROUGHOUT TUNNEL.

LEGEND

- MAIN LEVEL
- CAVED
- SLOUGH
- UNUSABLE

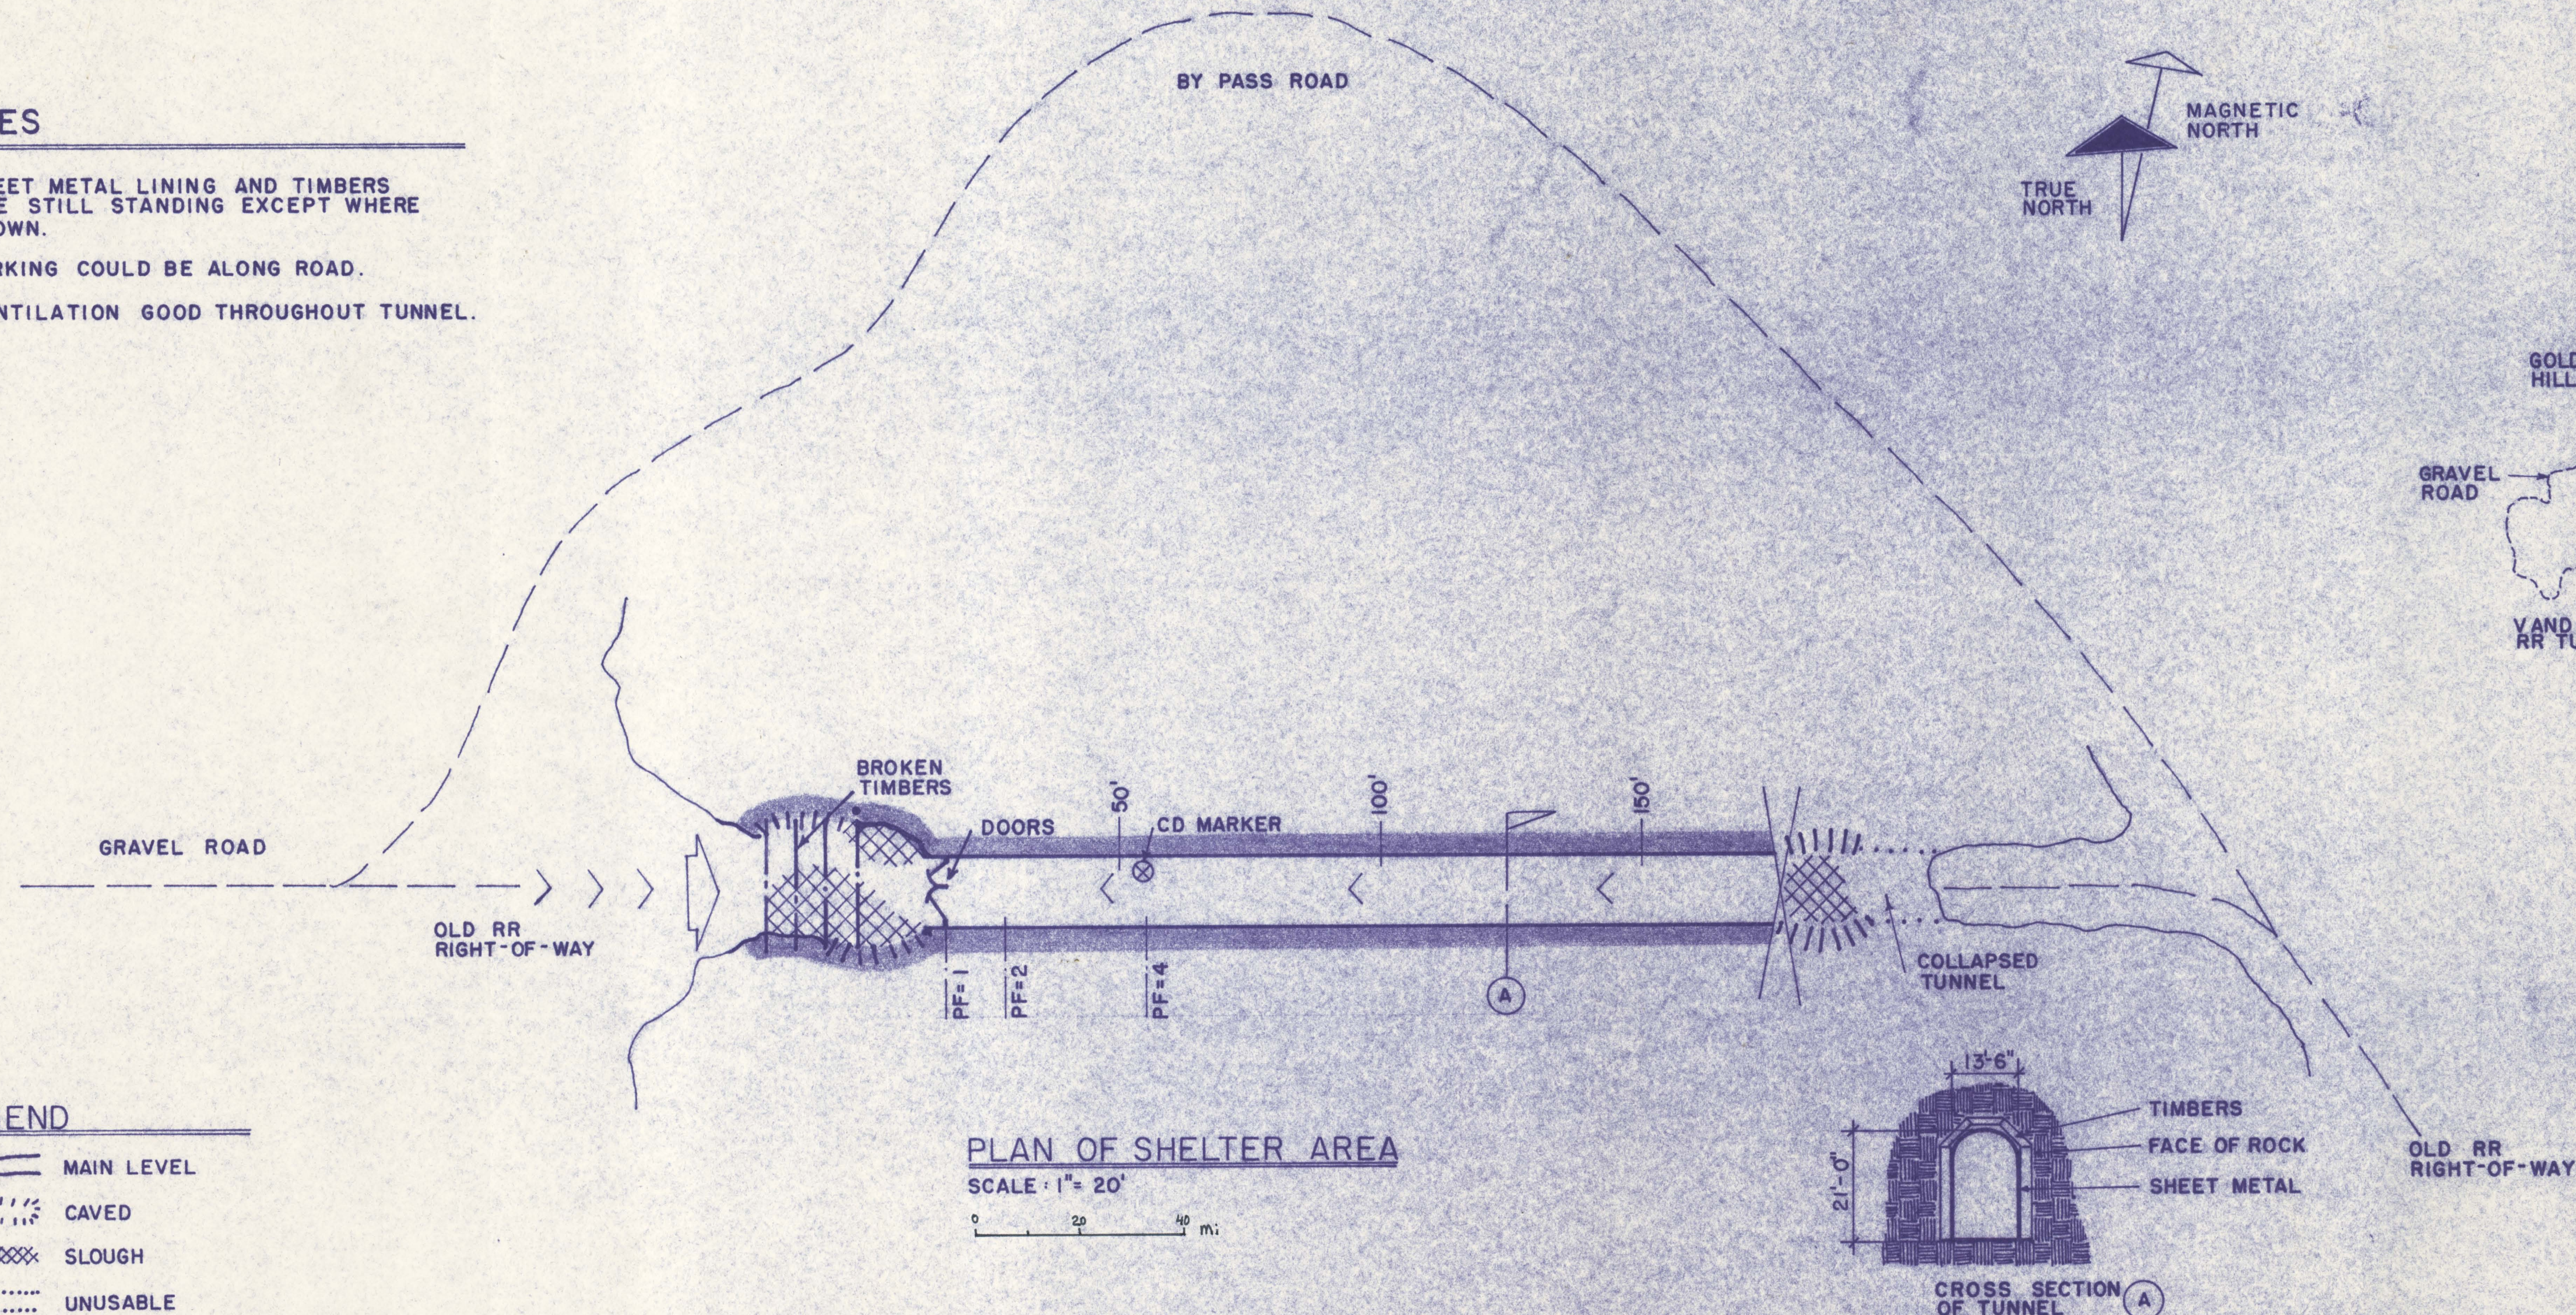

DATE	FREDRIC H. MOLL	ARCHITECT	NATIONAL FALLOUT SHELTER UPDATING SURVEY - NEVADA WEST	V AND T RR TUNNEL - SILVER CITY	SHEET
REVISIONS	FSA M7 11 1064 64	LAS VEGAS, NEV	FOR	FACILITY NO. 01107	1
2-19-69	HARVE P. NELSON	MINING ENG.	NAVAL FACILITIES ENGINEERING COMMAND	STD. LOC. NO. 74H2-00011	OF 1
	E.M., P.H.D., P.E.	RENO, NEVADA	STATE OF NEVADA CIVIL DEFENSE	SPACES - 198	
				WEST OF SILVER CITY	
				LYON COUNTY	
				198 - SPACES WITH VENT	

SCO-31

SCO-31

309