

NOTES


1. PORTAL SLOUGHED, NEEDS OPG. FOR ACCESS.
2. NEAR HWY. JUST SOUTH OF DE LA MARE'S COMSTOCK BONANZA N# 2.
3. GOOD PARKING BELOW NEXT TO HWY.
4. SHORT CLIMB UP.
5. TUNNELS 7'-0" HIGH EXCEPT AS NOTED.



VICINITY MAP
SCALE: 1" = 1 MILE

LEGEND

- MAIN LEVEL
- WORKINGS
- SLOUGH
- CAVED
- TUNNEL HEIGHT

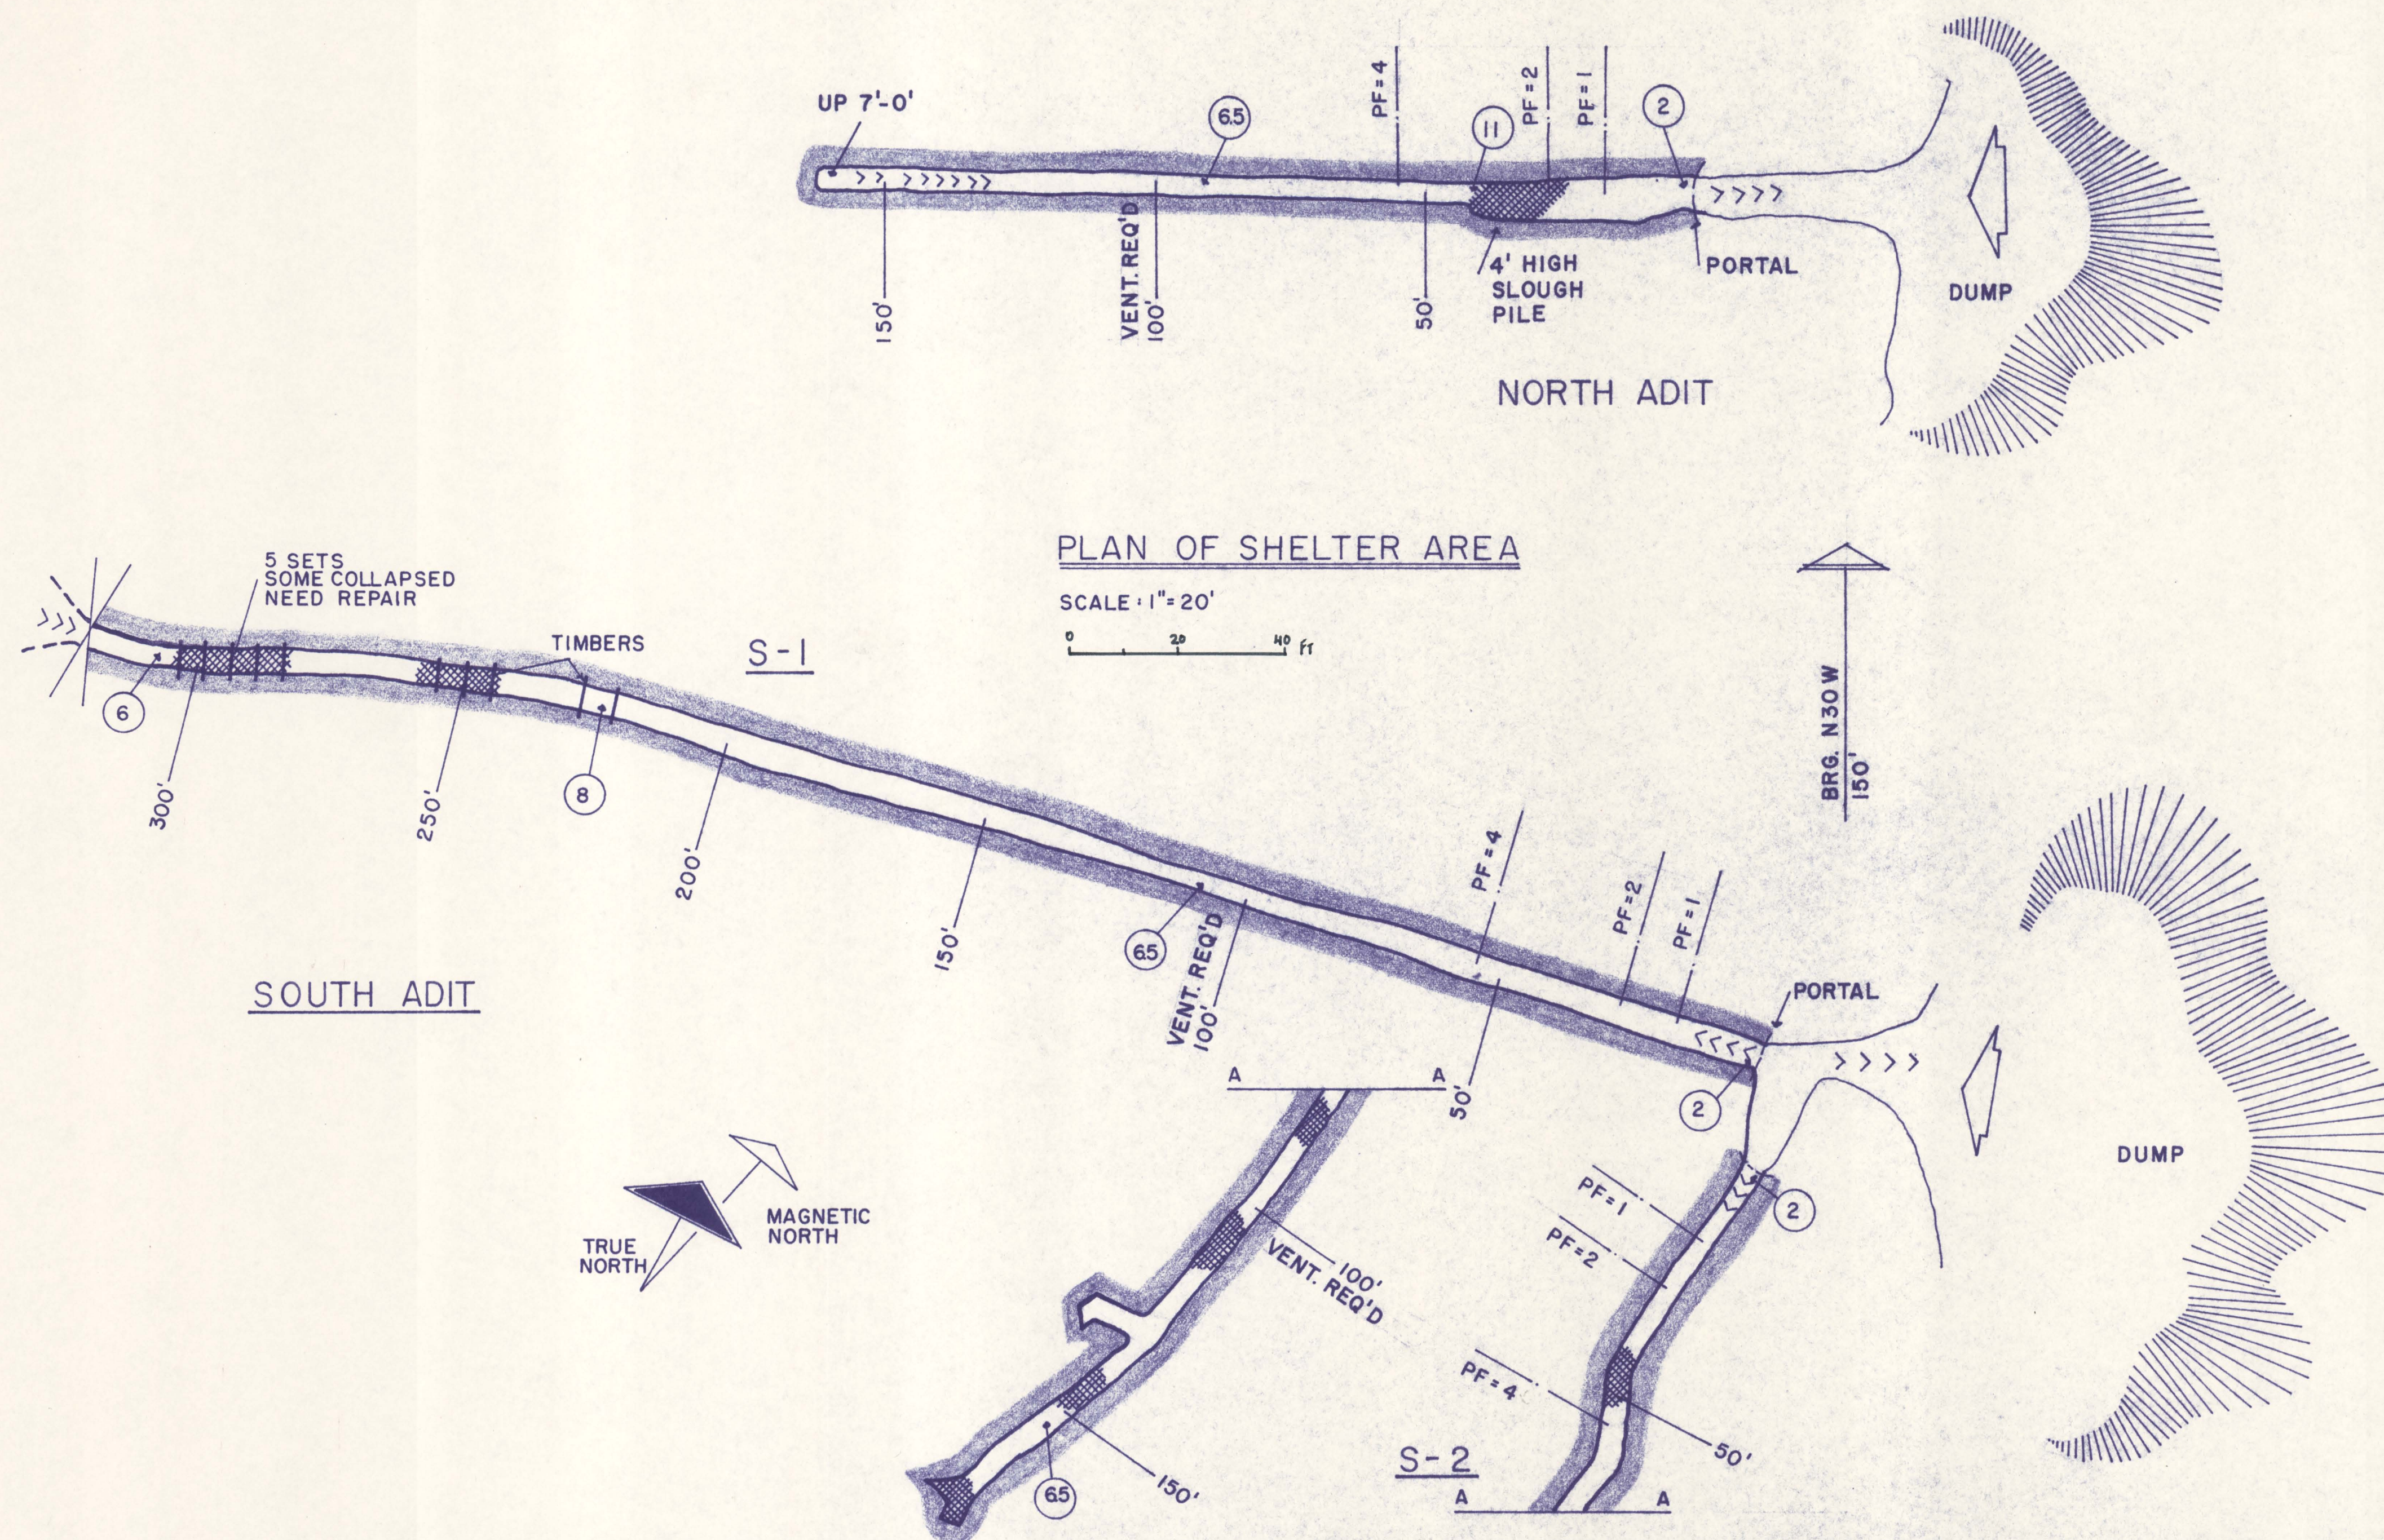

309

DATE	FREDRIC H. MOLL	ARCHITECT	NATIONAL FALLOUT SHELTER UPDATING SURVEY - NEVADA WEST	COMPLEX SOUTH OF COMSTOCK BONANZA N# 2	SHEET
REVISIONS	FSA M 7 tt 1064 64	LAS VEGAS, NEV.	FOR	FACILITY NO. 05027	1
2-18-69 BY [signature]	HARVE P. NELSON	MINING ENG.	NAVAL FACILITIES ENGINEERING COMMAND	STD. LOC. NO. 74H2-00011	OF
	E.M., PH.D., P.E.	RENO, NEVADA	STATE OF NEVADA CIVIL DEFENSE	SPACES 116	
				242 SPACES WITH VENT	