


# NOTES

1. PARKING FOR 1000' NEAR ENTRY. MINE WITHIN WALKING DISTANCE OF SILVER CITY.
2. ADIT LIGHTED AS A TOURIST ATTRACTION.
3. MINE CAN BE SECURED BY LOCKING DOOR.
4. CONSIDERABLE SEEPAGE FROM ABOVE FOR THE FIRST 75'.
5. ADIT IS WELL TIMBERED AND KEPT IN EXCELLENT CONDITION.
6. TUNNEL IS 6' WIDE BY 7' HIGH EXCEPT WHERE NOTED.

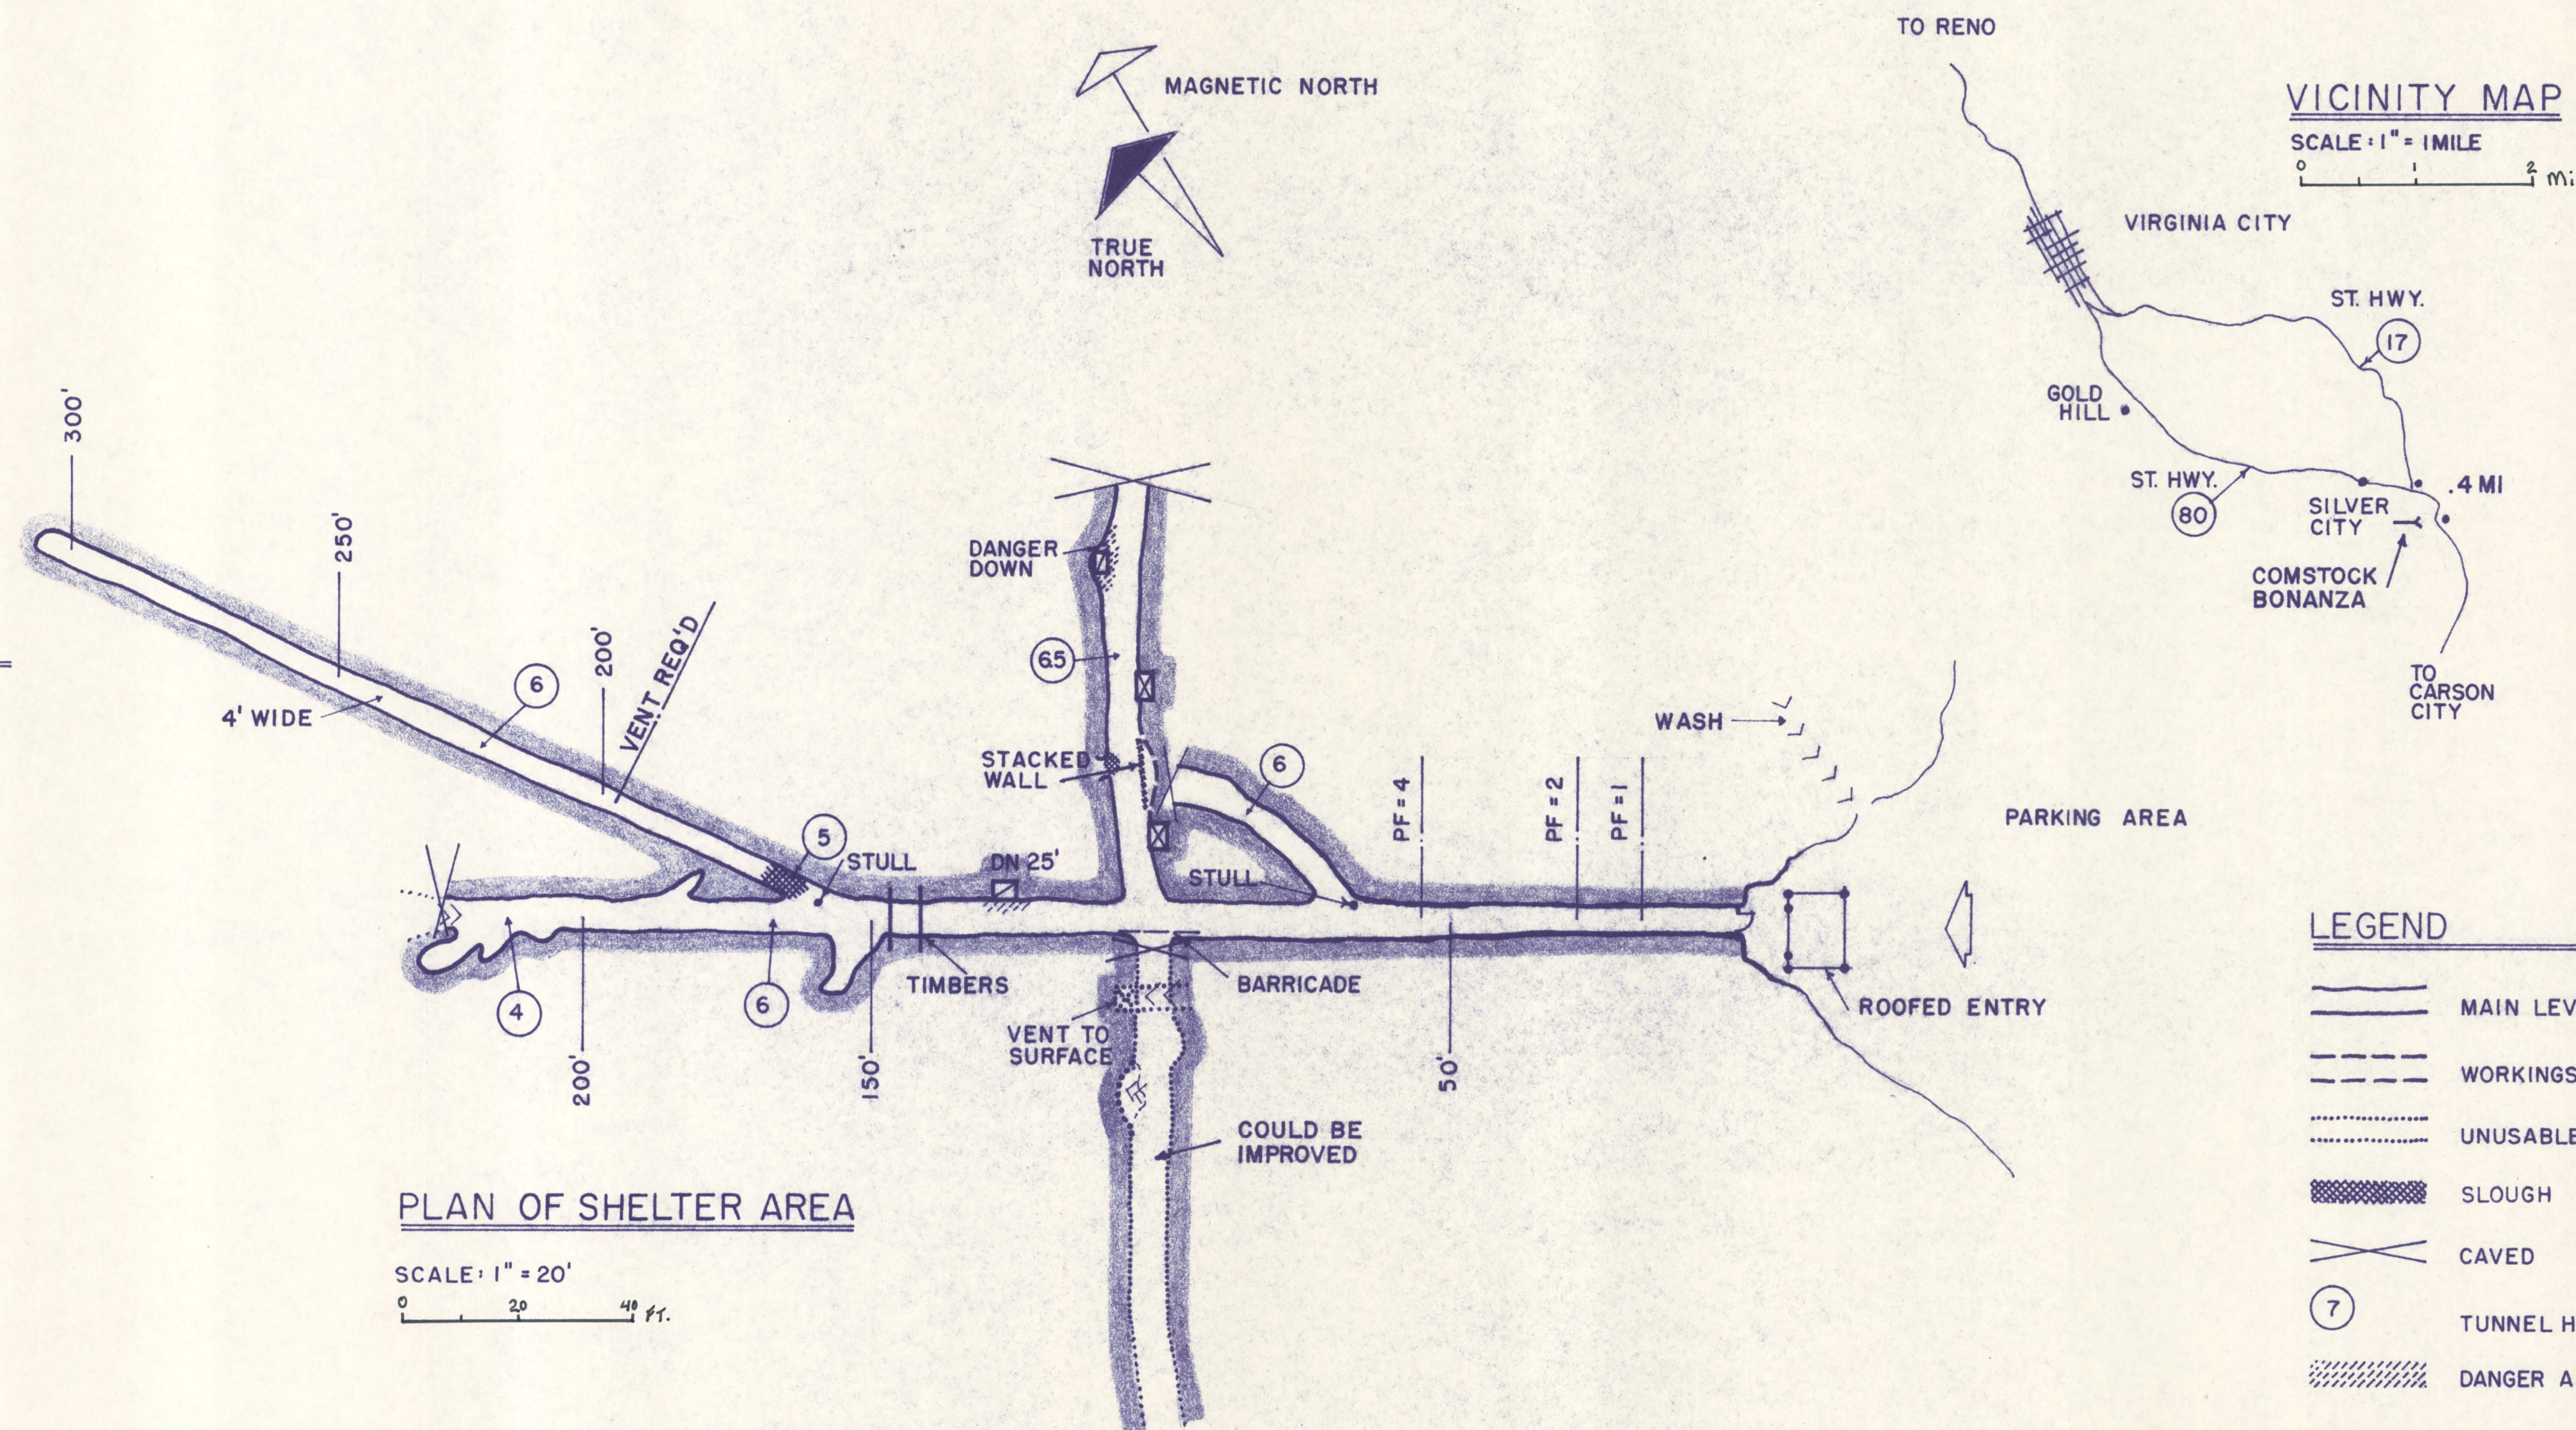

PLAN OF SHELTER AREA

SCALE: 1" = 20'

## LEGEND

- MAIN LEVEL
- WORKINGS
- UNUSABLE
- SLOUGH
- CAVED
- TUNNEL HEIGHT
- DANGER AREA

309

DATE	FREDRIC H. MOLL	ARCHITECT	NATIONAL FALLOUT SHELTER UPDATING SURVEY - NEVADA WEST	COMSTOCK BONANZA MINE, ADIT NO. 2	SHEET
REVISIONS	FSA M 7 tt 1064 64	LAS VEGAS, NEV.	FOR	SILVER CITY, NEVADA	1
2-24-69 BY JEN	HARVE P. NELSON	MINING ENG.	NAVAL FACILITIES ENGINEERING COMMAND	LYON COUNTY	OF 1
	E.M., PH.D., P.E.	RENO, NEVADA	STATE OF NEVADA CIVIL DEFENSE	FACILITY NO. 01113	
				STD. LOC. NO. 74H2-00011	
				SPACES 204	
				239 SPACES WITH VENT	

SCDK-8

032 019 0208 Alhambra

SCDK-8

309