



VICINITY MAP  
SCALE: 1" = 1 MILE

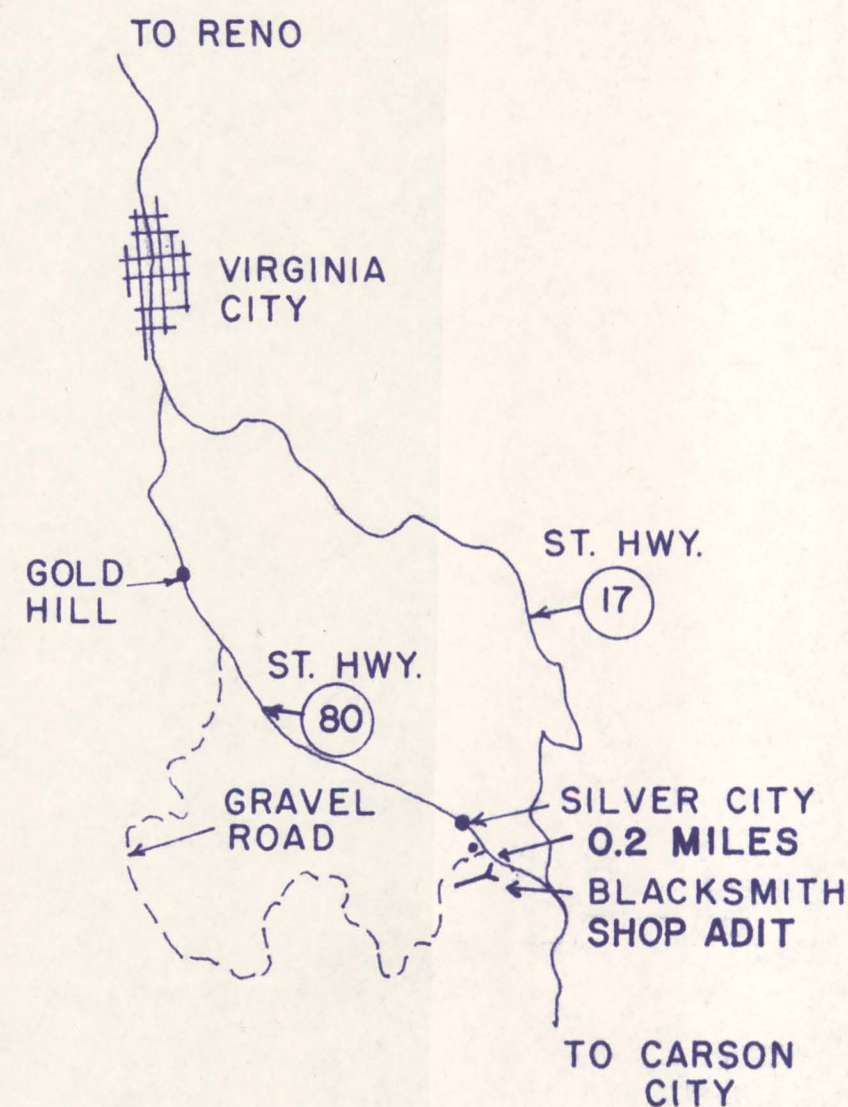


# LEGEND

- MAIN LEVEL
- WORKINGS
- UNUSABLE
- SLOUGH
- DANGER
- STACKED WALL
- CAVED
- TUNNEL HEIGHT

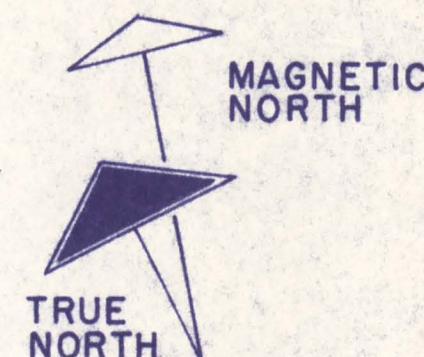

## NOTES

- WITHIN WALKING DISTANCE OF ALL PARTS OF SILVER CITY.
- PARKING ALONG HWY. 80 100' FROM MINE ENTRY.
- TUNNELS GENERALLY IN GOOD CONDITION. ENTRY NEEDS CLEANING UP WHERE EARTH HAS WASHED IN AND TIMBERS AND EARTH ABOVE HAS COLLAPSED INTO TUNNEL.
- TUNNELS 5'X 7' EXCEPT WHERE NOTED.

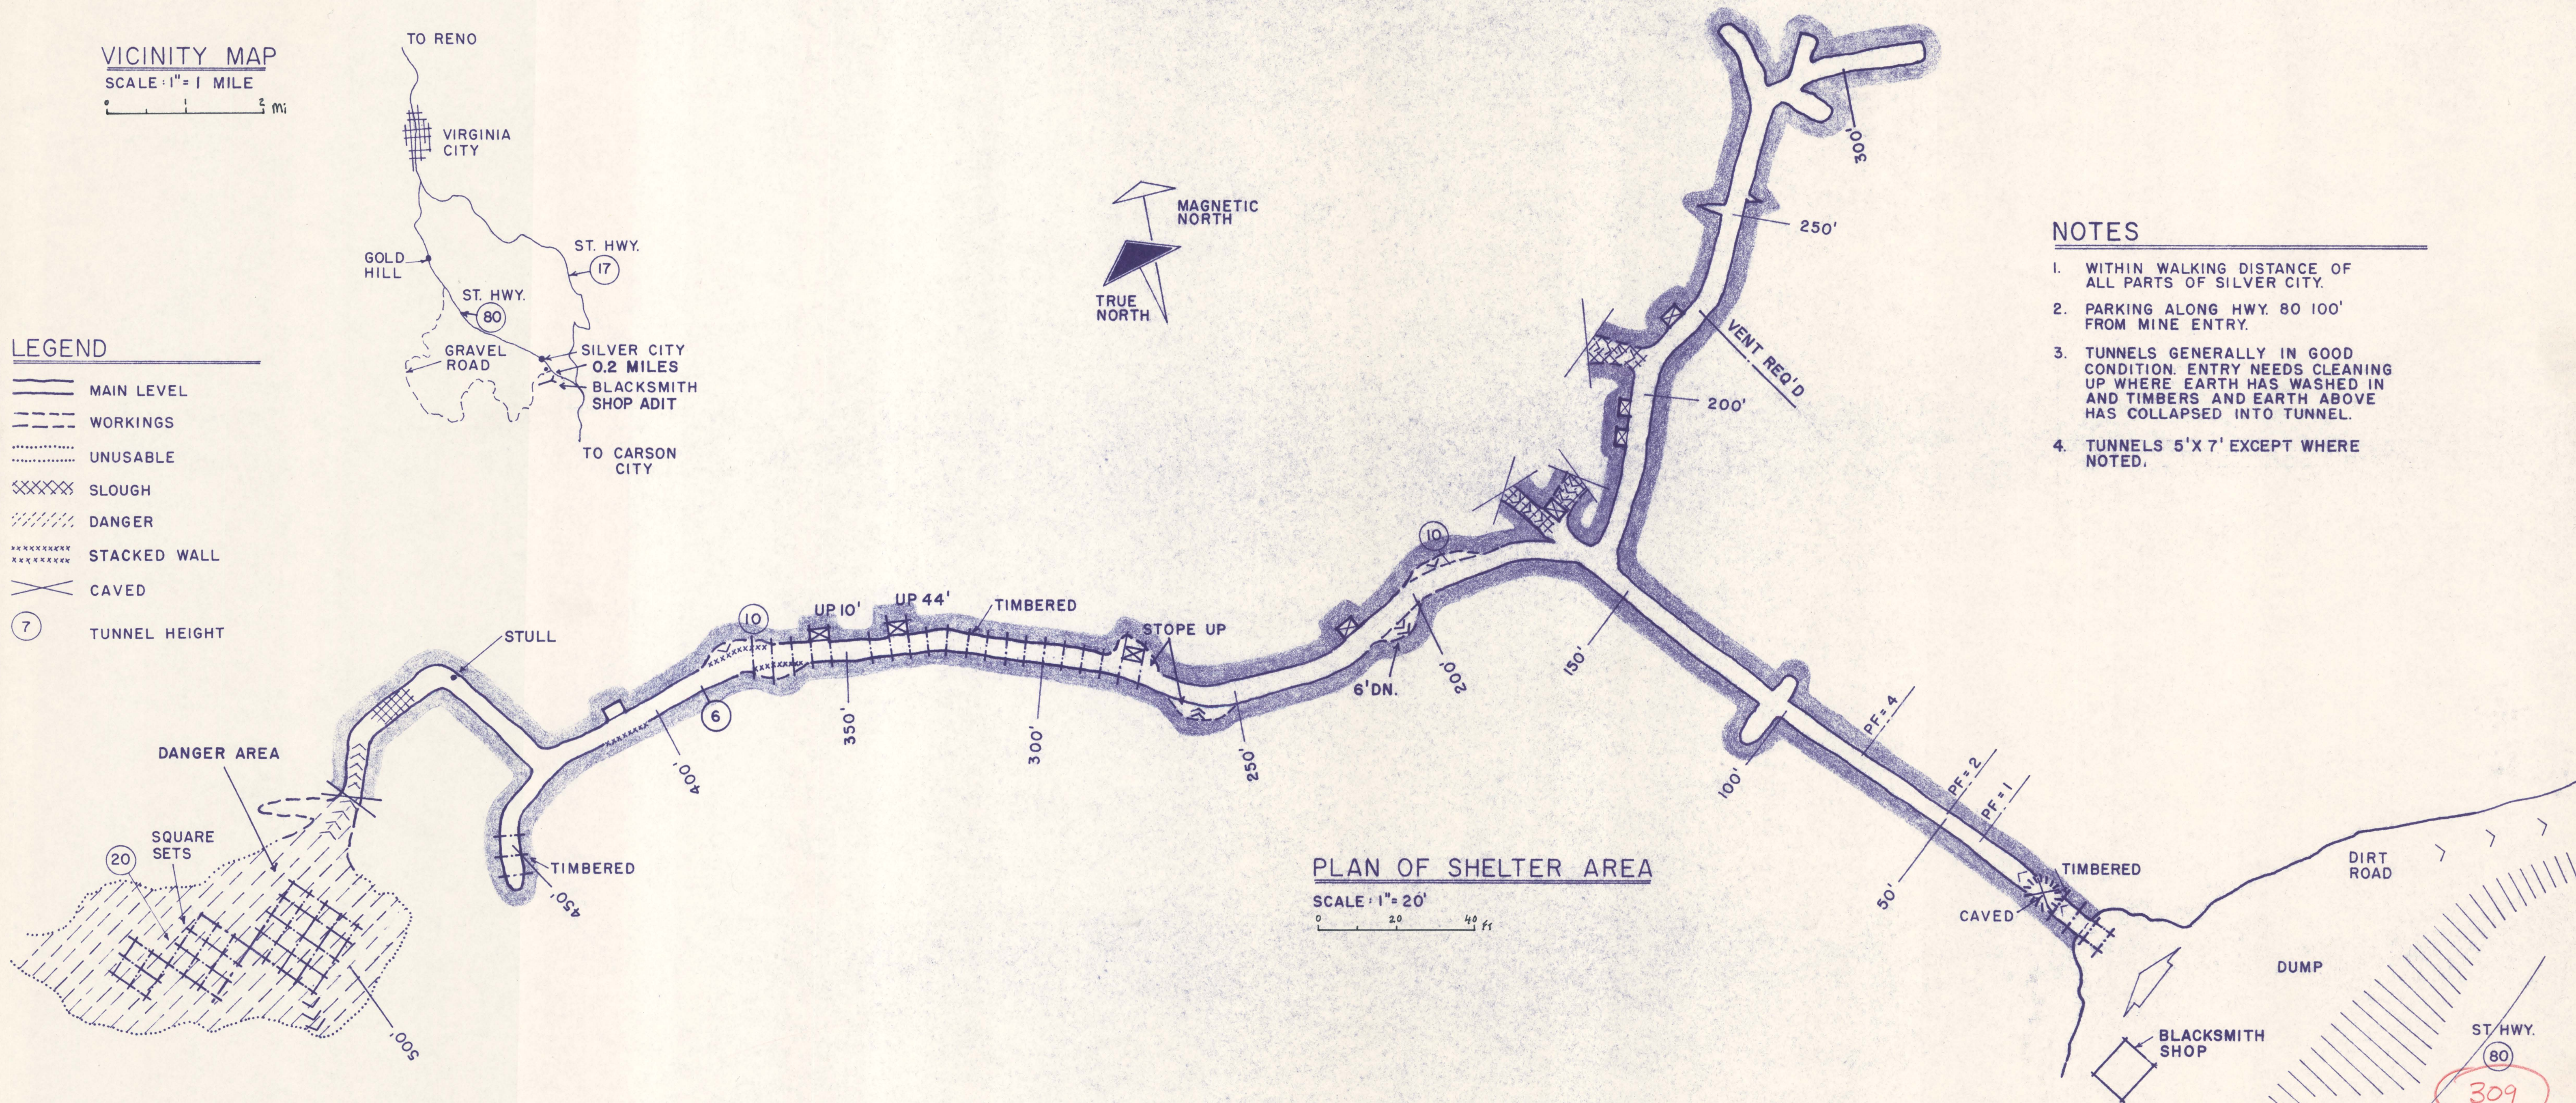

## PLAN OF SHELTER AREA

SCALE: 1" = 20'

DATE	BY
REVISIONS	BY
2-24-69	BY

FREDRIC H. MOLL  
FSA M 711 1064 64  
HARVE P. NELSON  
E.M., PH.D., P.E.

ARCHITECT  
LAS VEGAS, NEV.  
MINING ENG.  
RENO, NEVADA

NATIONAL FALLOUT SHELTER UPDATING SURVEY - NEVADA WEST  
FOR  
NAVAL FACILITIES ENGINEERING COMMAND  
STATE OF NEVADA CIVIL DEFENSE

FACILITY NO. 01117  
STD. LOC. NO. 74H2-00011  
SPACES 299

BLACKSMITH SHOP ADIT  
SILVER CITY, NEV.  
LYON COUNTY  
356 SPACES WITH VENT

SHEET  
1  
OF 1

43700191

SCDK-9

032 019 0190

SCDK-9

301