

Survey No. 55.

PLAT

of the Claim of

W. Olhout

upon the

Empire State Consolidated No. 5 Code,

Silverdeck & Red Mountain Mining District,

Esmeralda County, Nevada.

Containing an Area of .20.66 acres.

Scale of 200 ft. to an inch.

Variation $16\frac{1}{2}^{\circ}$ E.

Surveyed by J. B. Whissey.

J. B. Deputy Min. Surveyor.

January 13th 1881

1881

Amendment to Survey made by J. B. Whissey Dec. 9th 1881

The original field notes of the survey of the claim of W. Olhout

W. Olhout

upon the Empire State Consol. No. 5 Code from which this Plat has been made, have been examined and approved, and are on file in this office; and I hereby certify that they furnish such an accurate description of said Mining Claim as will, if incorporated into a patent, serve fully to identify the premises; and that such reference is made therein to natural objects and permanent monuments as will perpetuate and fix the locus thereof. I further certify that the value of the labor and improvements placed thereon by the applicant or his grantors, is not less than five hundred Dollars, and that said improvements consist of the Location

Shaft.

as appears by the report of the Deputy Surveyor and the testimony of two disinterested witnesses. And I further certify that this is a correct Plat of said Mining Claim, made in conformity with said original field notes of the survey thereof.


J. B. Surveyor-General's Office,

March 9th 1881.

Revised, Nov.

Amendment to the
Survey, shown by red
lines on plat, approved
Dec. 22nd 1881

A. J. Geiss
J. B. Surveyor-General for Nevada.
C. D. Canning,
U.S. Surveyor-General.

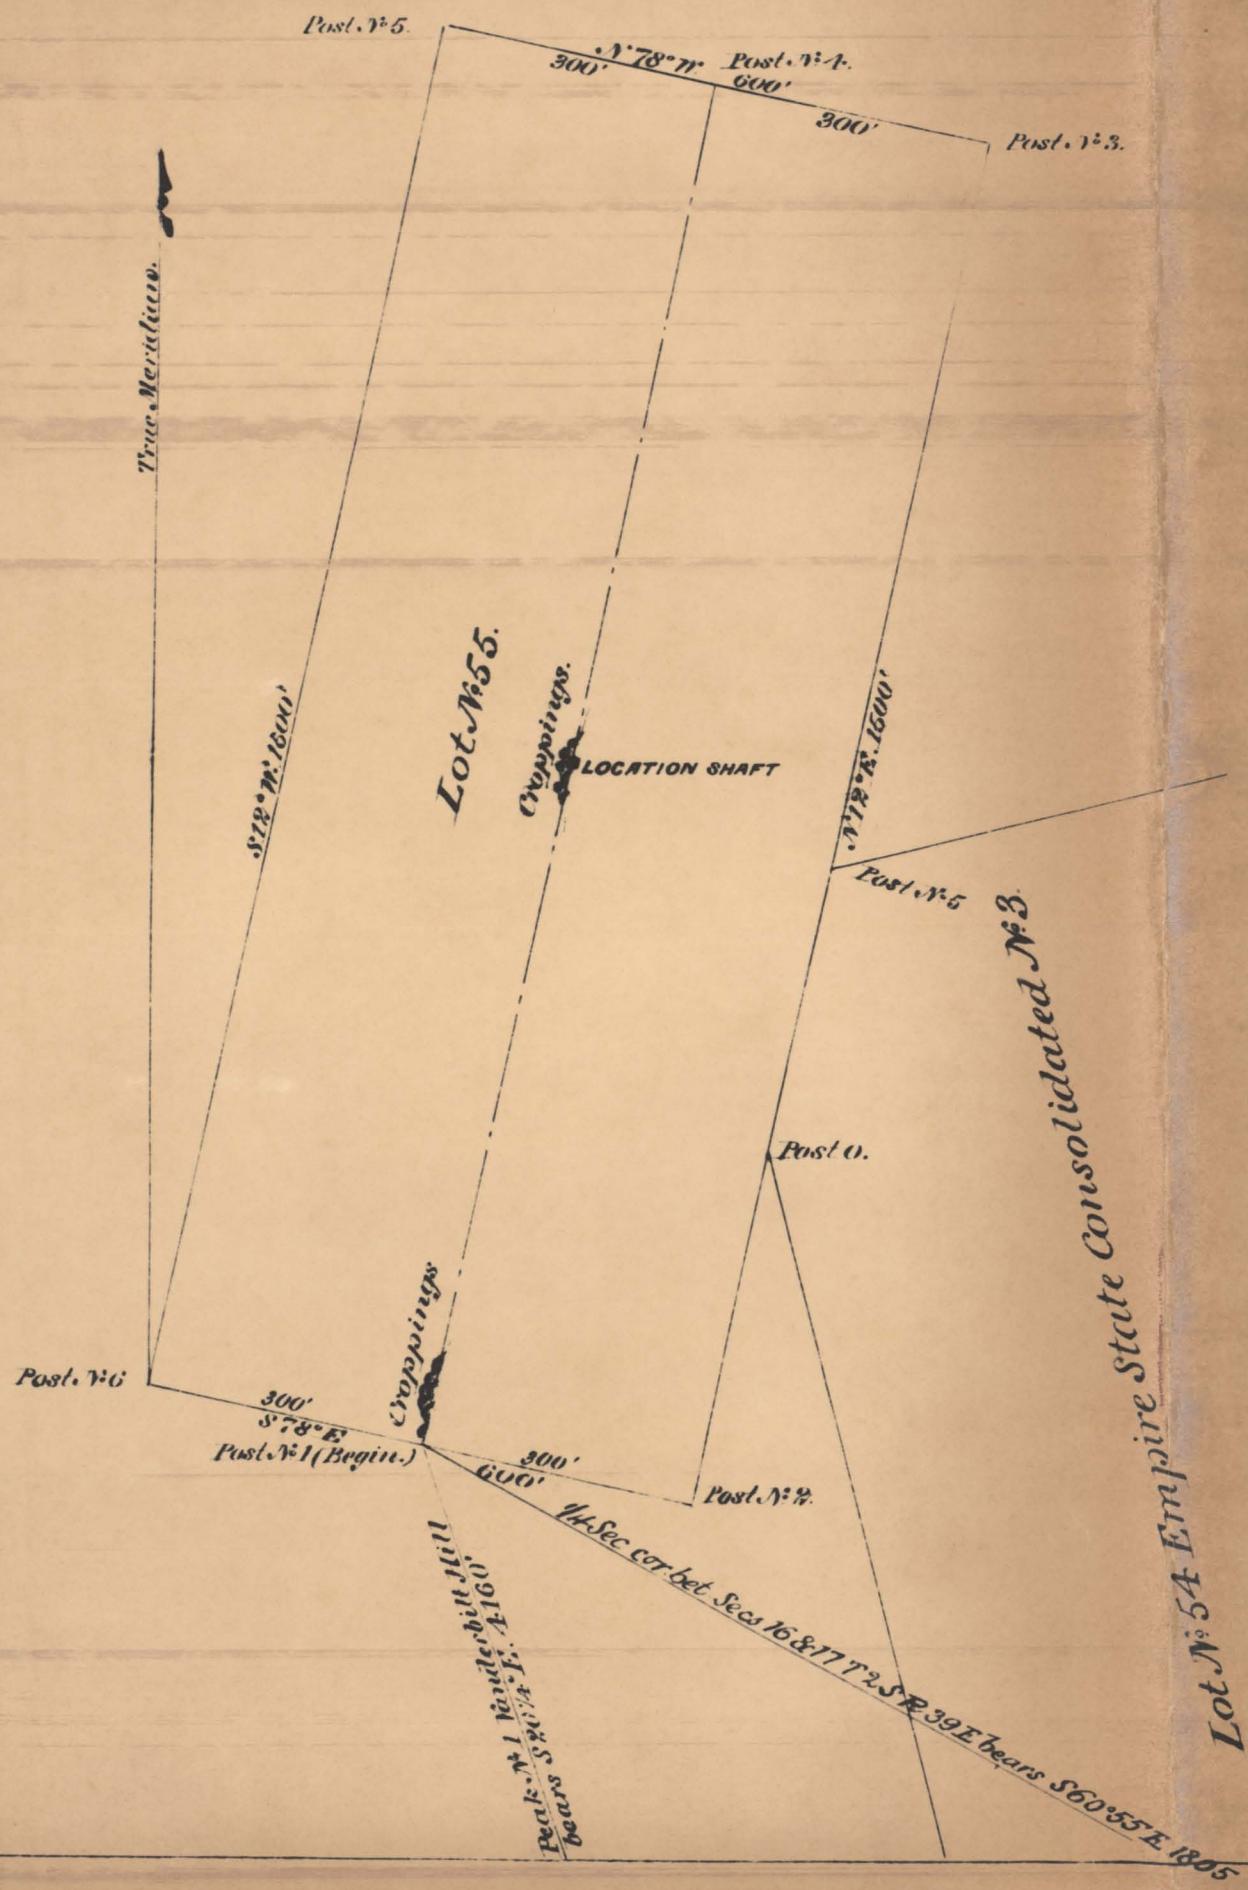

201110

4390 0105

101