

P13

Survey No. 38

PLAT

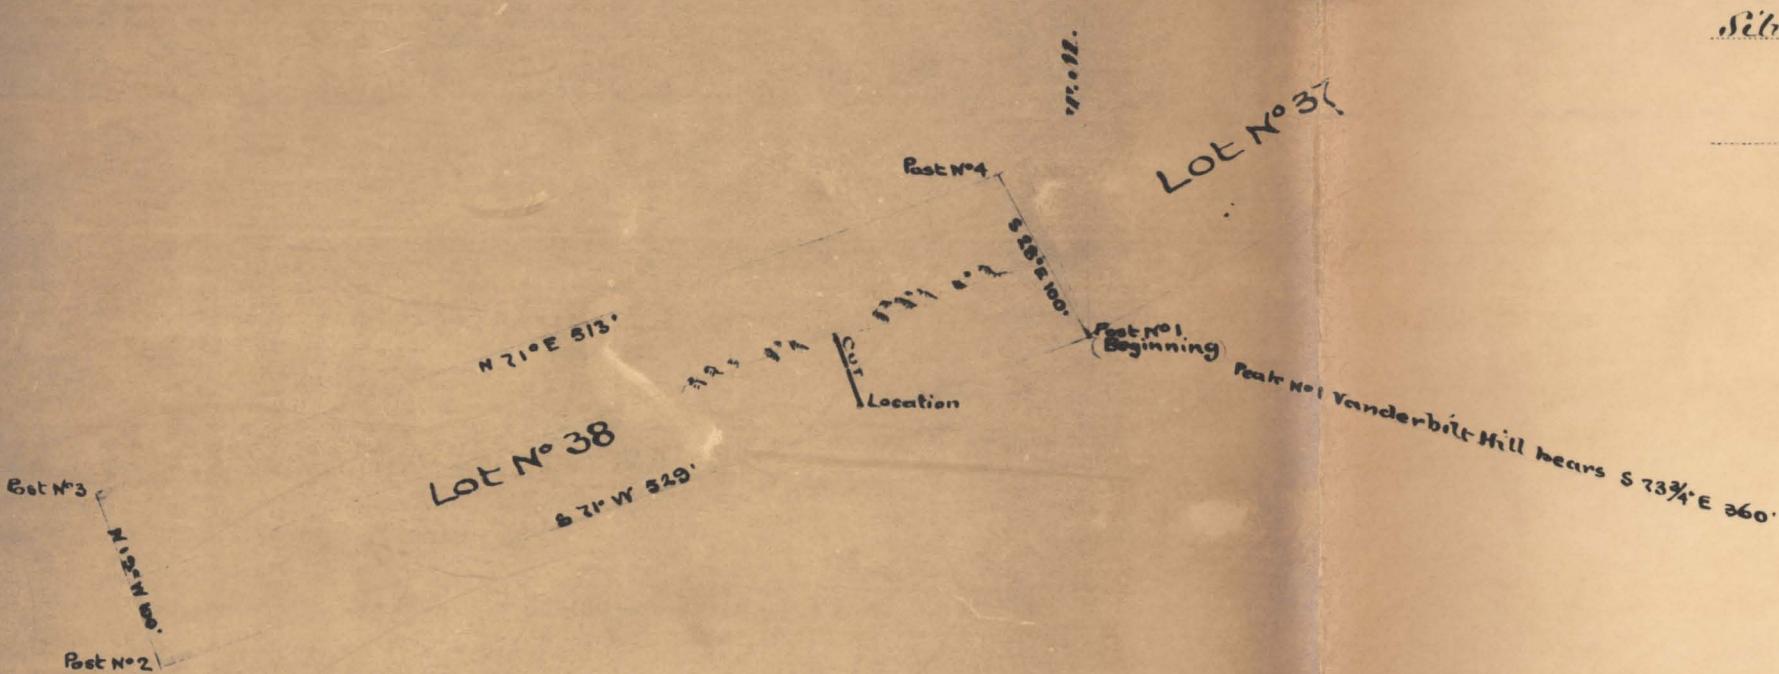
OF THE

SILVER PEAK & RED MOUNTAIN G. & S. M. C°

Claim on the

Silver Eagle LodeSilver Peak Mining District, Esmeralda County, Nev,
Surveyed byMcCurdy U. S. Deputy Surveyor,
September 1876Containing $\frac{157}{100}$ Acres.

Scale 100 feet to inch.

Variation $1\frac{1}{2}^{\circ}$ East,

The original field notes of the survey of the Silver Peak & Red Mountain Gold Mining Claim from which this Plat has been made, have been examined and approved, and are on file in this office. And I hereby certify that they furnish such an accurate description of said Silver Peak & Red Mountain Gold Mining Claim, as will, if incorporated into a patent, serve fully to identify the premises, and that such reference is made therein to natural objects and permanent monuments, as will perpetuate and fix the locus thereof. I further certify that the value of the labor and improvements upon the said Mining Claim, placed thereon by the applicant and grantors, is not less than five hundred dollars, and that said improvements consist of U. S. Surveyor.

And I further certify that this is a correct Plat of said Silver Peak & Red Mountain Gold Mining Claim or premises, made in conformity with said original Field Notes of Survey thereof.

U. S. Surveyor-General's Office, Virginia City, Nevada.

December 28th 1876

U. S. Surveyor-General for Nevada.

4390 0107

201093

101