

Surcc - 010949
Pat. H 908431
June, 1923.


(43) P16

UNSURVEYED LAND

Sheet "A"

(4-675)

COR.5-2-1

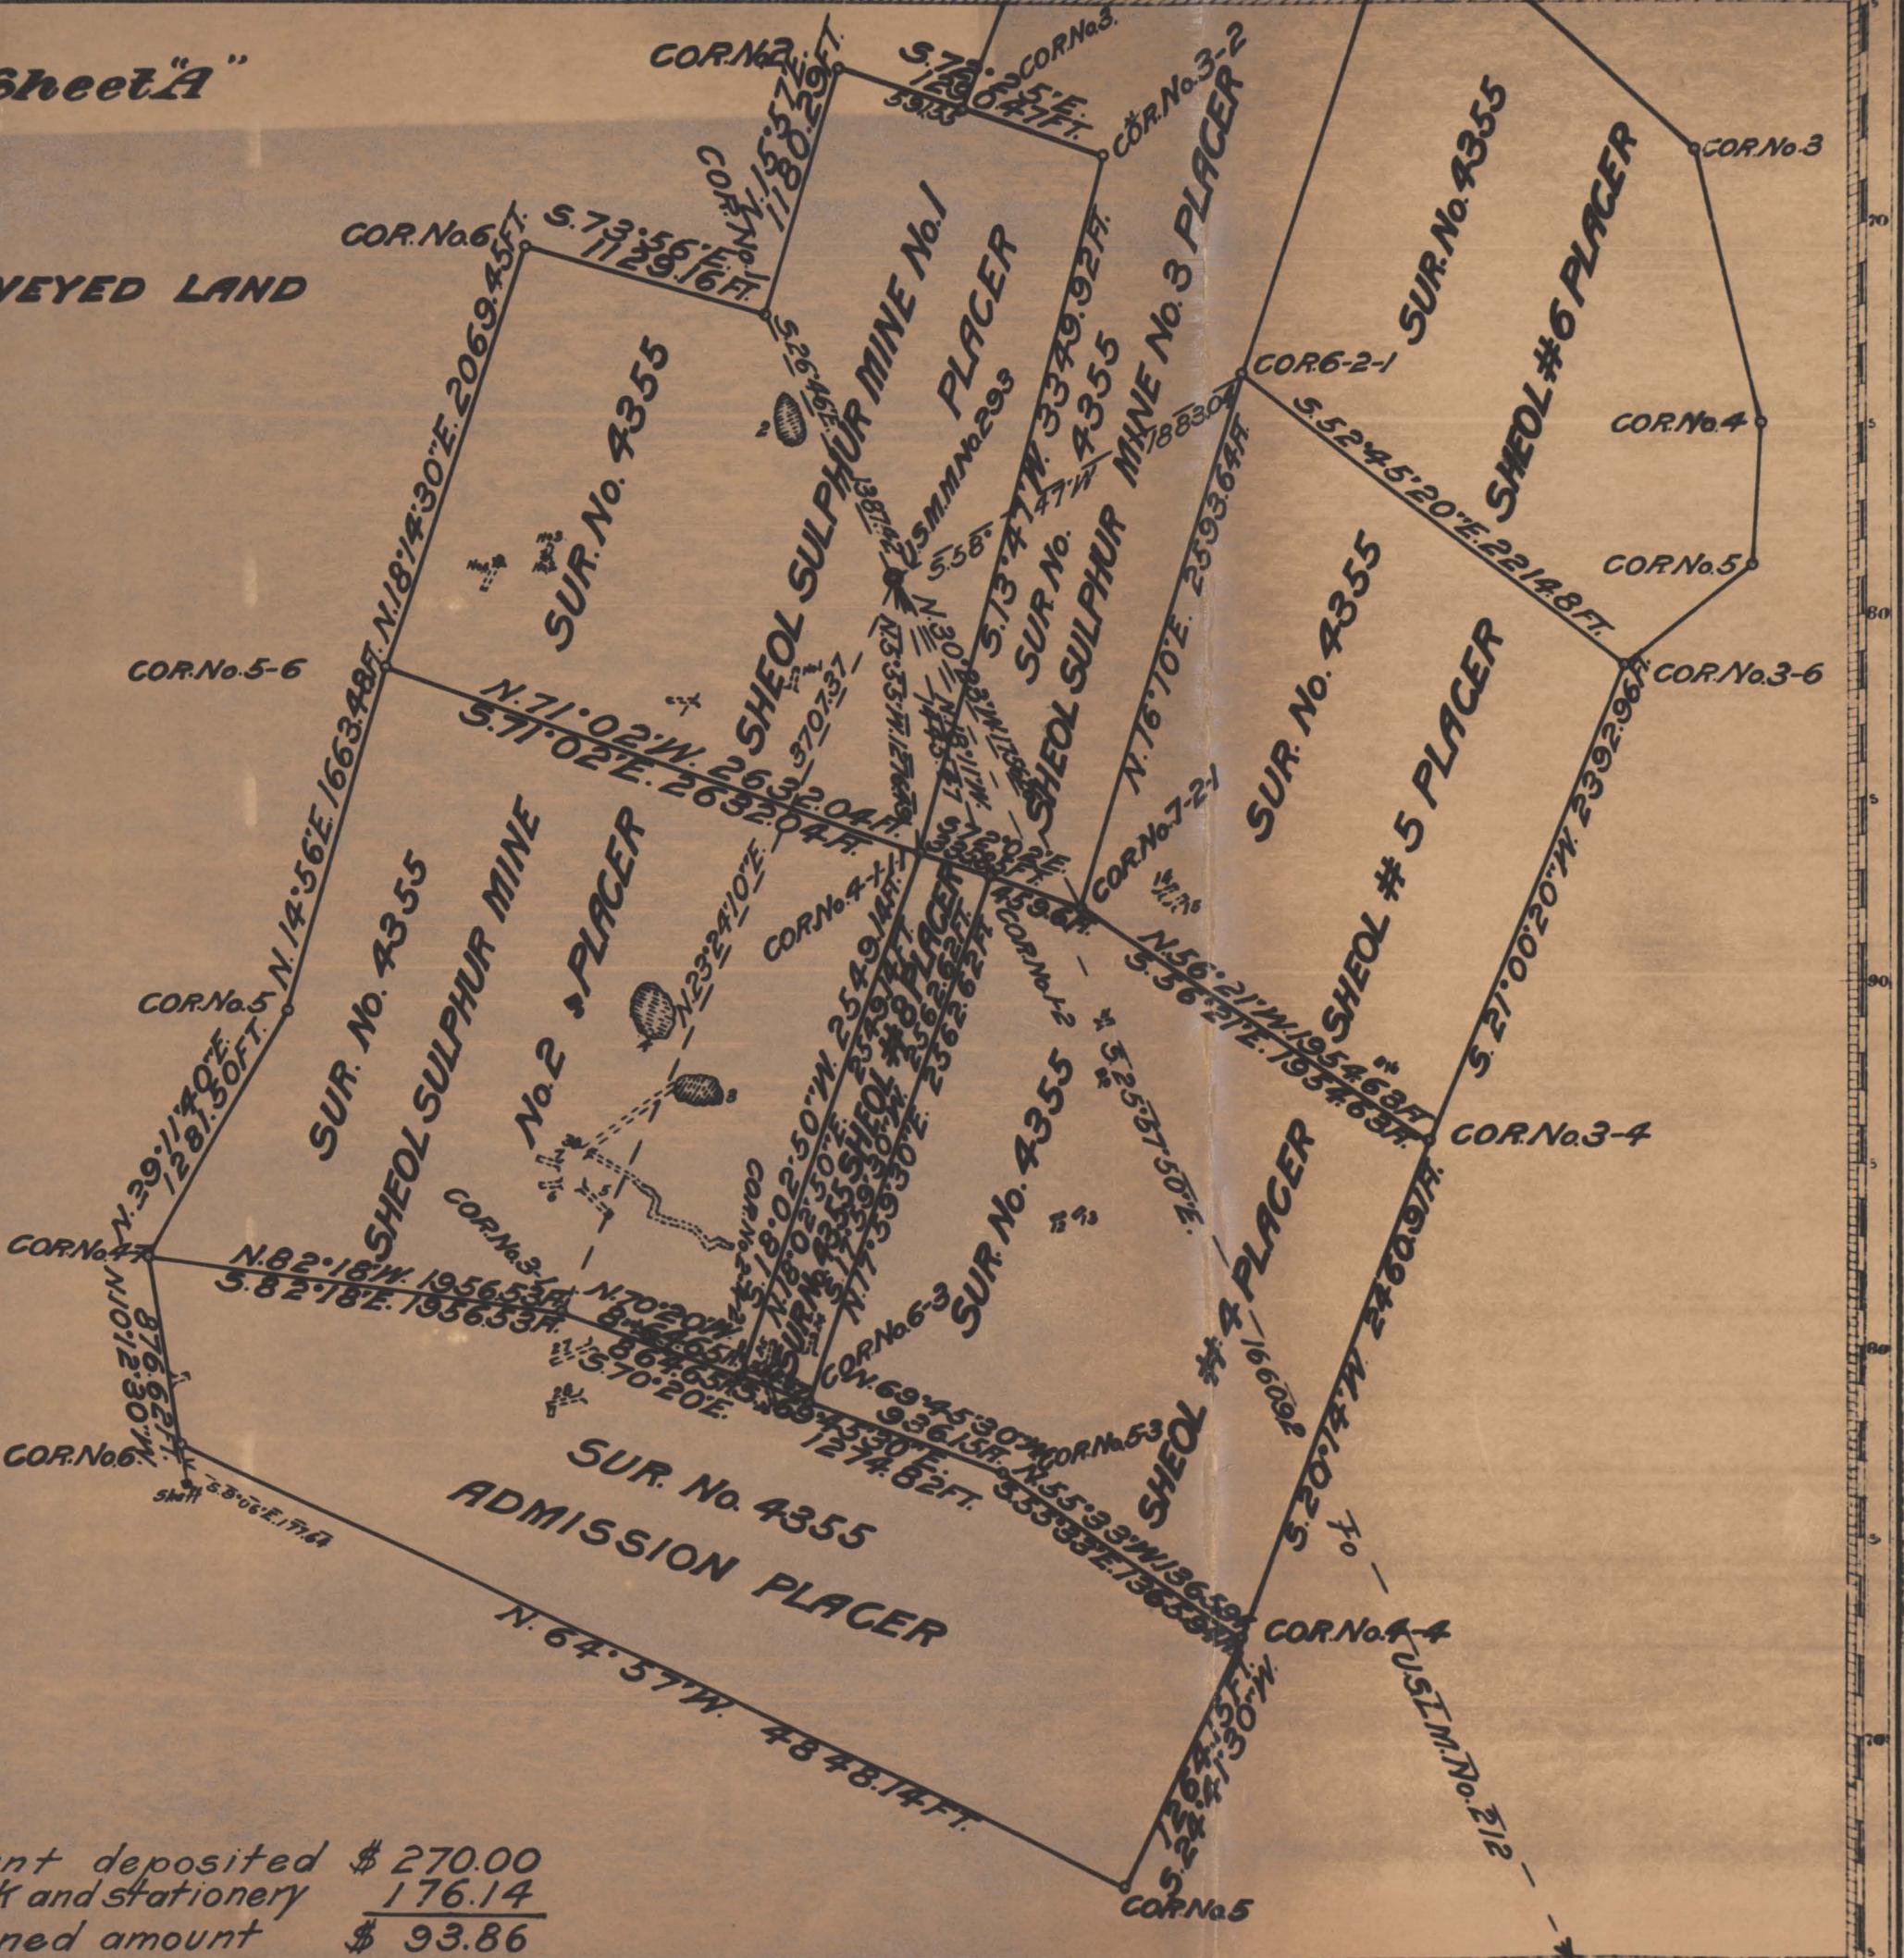

ARS.
Claims located See Sheet B

Mineral Survey No. 4355

Carson City Land District.

PLAT

OF THE CLAIM OF

Nevada Sulphur Company

KNOWN AS THE

SHEOL SULPHUR MINE No. 1, SHEOL SULPHUR MINE No. 2, SHEOL SULPHUR MINE No. 3, SHEOL #4, SHEOL #5, SHEOL #6, SHEOL #7, SHEOL #8 AND ADMISSION PLACERS IN Rabbit Hole MINING DISTRICT, Humboldt COUNTY, Nevada

Containing an Area of _____ Acres.

Scale of 800 feet to the inch.

Variation 19° 10' East

STRIPPED Feb. 23 - Mar. 7, 1918

R.E. Tilden U.S. Mineral Surveyor

The Original Field Notes of the Survey of the Mining Claim of Nevada Sulphur Company, known as the "Sheol Sulphur Mine No. 1," "Sheol Sulphur Mine No. 2," "Sheol Sulphur Mine No. 3," "Sheol #4," "Sheol #5," "Sheol #6," "Sheol #7," "Sheol #8" and "Admission" Placers

from which this plat has been made under my direction, have been examined and approved, and are on file in this office; and I hereby certify that they furnish such an accurate description of said Mining Claim as will, if incorporated into a patent, serve fully to identify the premises, and that such reference is made therein to natural objects or permanent monuments as will perpetuate and fix the locus thereof.

I further certify that Five Hundred Dollars worth of labor has been expended or improvements made upon said Mining Claim by claimant _____ or its grantors, and that said improvements consist of 23 Tunnels; 3 Excavations; 4 Shafts; 3 Cuts; 1 Excavation and Tunnel and 1 Mill. Valued at \$48812.00

that the location of said improvements is correctly shown upon this plat, and that no portion of said labor or improvements has been included in the estimate of expenditures upon any other claim.

I further certify that this is a correct plot of said Mining Claim made in conformity with said original field notes of the survey therof, and the same is hereby approved.

R.E. Surveyor General's Office
Reno, Nevada. U.S. Surveyor General for
August 2, 1918 NEVADA

4355

(43)

4680 0038

204436