

176

Ellen Sat 4388 Aug 1179

*Survey No. 45*

**PLAT**

# TEMPAHUTE LAND, MINING and IMPROVEMENT CO.<sup>8</sup>

*Claim on the*

Tonopah Mining District, Lincoln County, Nev.  
Surveyed by


*T. J. Revel*      *U. S. Deputy Surveyor.*

Fe. 12. 787

Containing 6.89 Acres.

Scale 300 feet to inch

Variation  $86^{\circ}30'$  East.

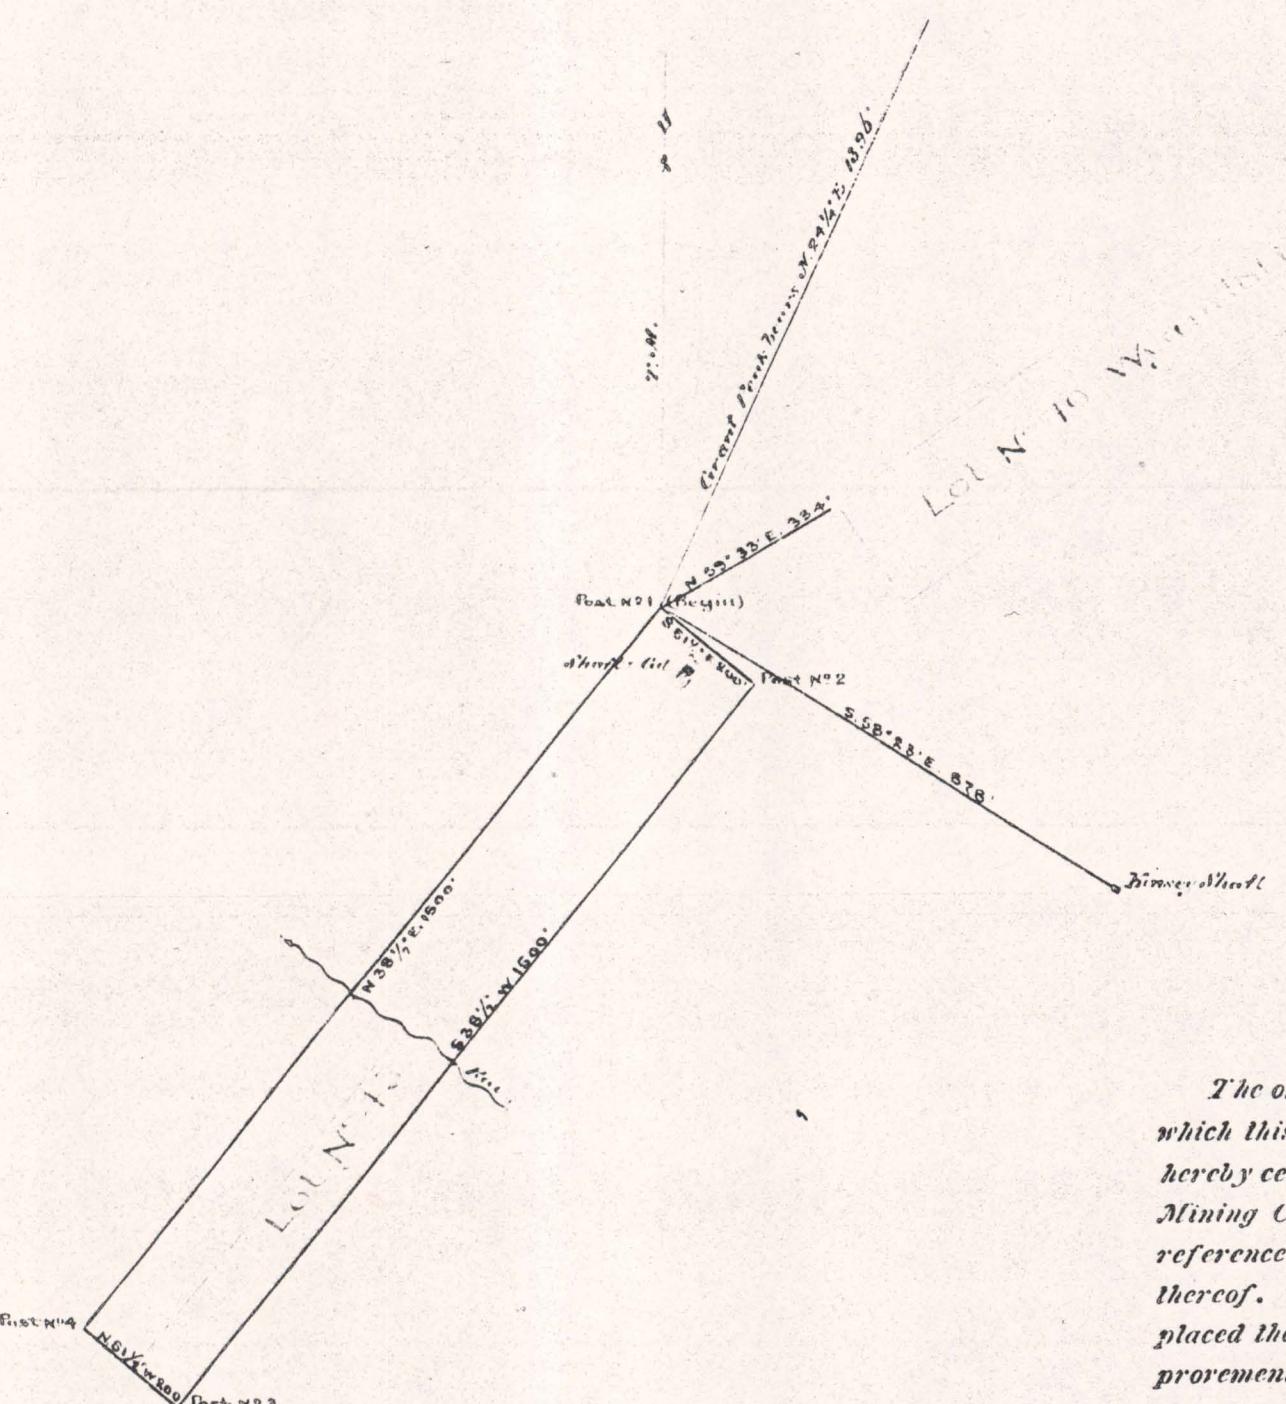

The original field notes of the survey of the ~~Sec. 16, 1/4 sec. 16, 1/4 sec. 16, 1/4 sec.~~ Mining Claim from which this Plat has been made, have been examined and approved, and are on file in this office. And I hereby certify that they furnish such an accurate description of said ~~Sec. 16, 1/4 sec. 16, 1/4 sec.~~ Mining Claim, as will, if incorporated into a patent, serve fully to identify the premises, and that such reference is made therein to natural objects and permanent monuments, as will perpetuate and fix the locus thereof. I further certify that the value of the labor and improvements upon the said Mining Claim, placed thereon by the applicant and ~~the~~ grantors, is not less than five hundred dollars, and that said improvements consist of ~~a shaft and open cut~~.

And I further certify that this is a correct Plat of said Ken. Passaic Co. May 1st Mining Claim or premises, made in conformity with said original Field Notes of Survey thereof.

*U. S. Surveyor-General's Office, Virginia City, Nevada.*

of February 16<sup>th</sup> 1878

*E. S. Davis*  
U. S. Surveyor-General for Nevada.

4790 0074

201357