

Survey No. 48.

PLAT

of the Claim of

Fred. S. van Zandt

upon the

Lloyd Lode,

Union Mining District,

Nye County, Nevada,

Containing an Area of 12.06 Acres.

Scale of 200 ft. to an inch.

Variation 16 $\frac{1}{4}$ " E.

Surveyed by George Kress.

A. S. Deputy Min. Surveyor.

January 21st 1882.

The original field notes of the survey of the claim of the
Fred. S. van Zandt


upon the Lloyd Lode from which this
plat has been made, have been examined and approved, and are
on file in this office, and I hereby certify that they furnish such
an accurate description of said Mining Claim as will, if incor-
porated into a patent, serve fully to identify the premises, and that
such reference is made therein to natural objects and permanent
monuments as will perpetuate one for the locus thereof. I further
certify that the value of the labor and improvements placed thereon
by the applicant or its grantees, is not less than Five Hundred
Dollars, and that said improvements consist of one house and

one garden.

as appears by the report of the Deputy Surveyor and the testimony
of two disinterested witnesses. And I further certify that this is a
correct plat of said Mining Claim, made in conformity with said
original field notes of the survey thereof.

A. S. Surveyor-General's Office,
Virginia City, Nev.
Feb. 10th 1882.

J. S. Marin
A. S. Surveyor-General for Nevada.

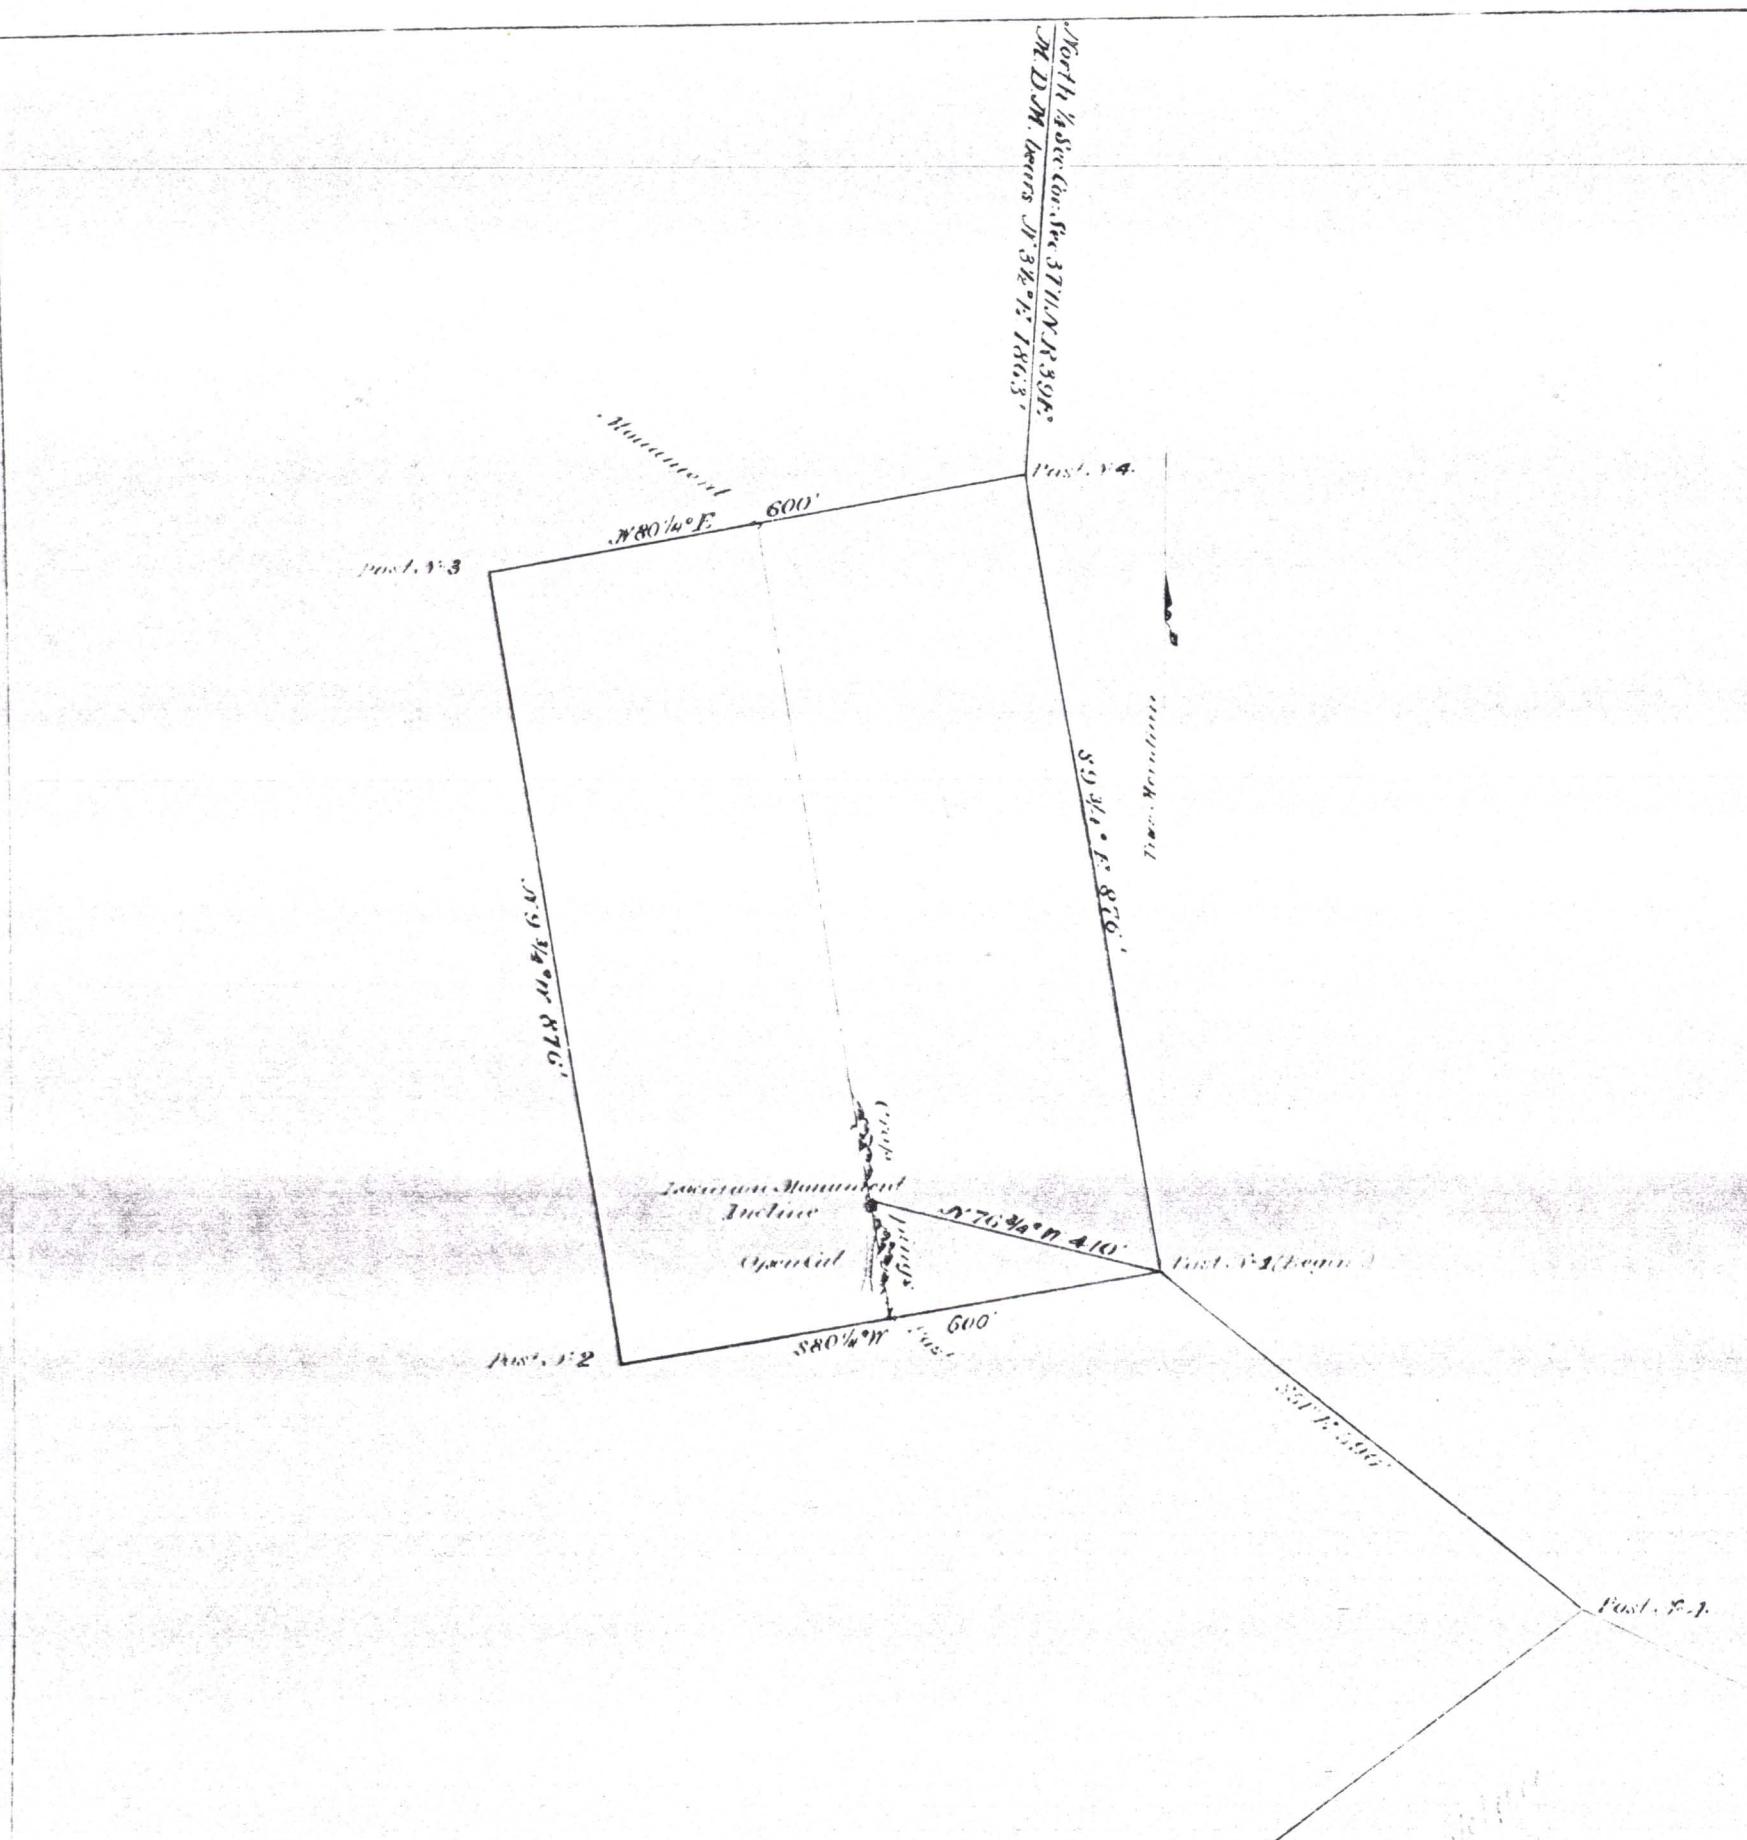

201289

4990 0054

258A