


(4-675)

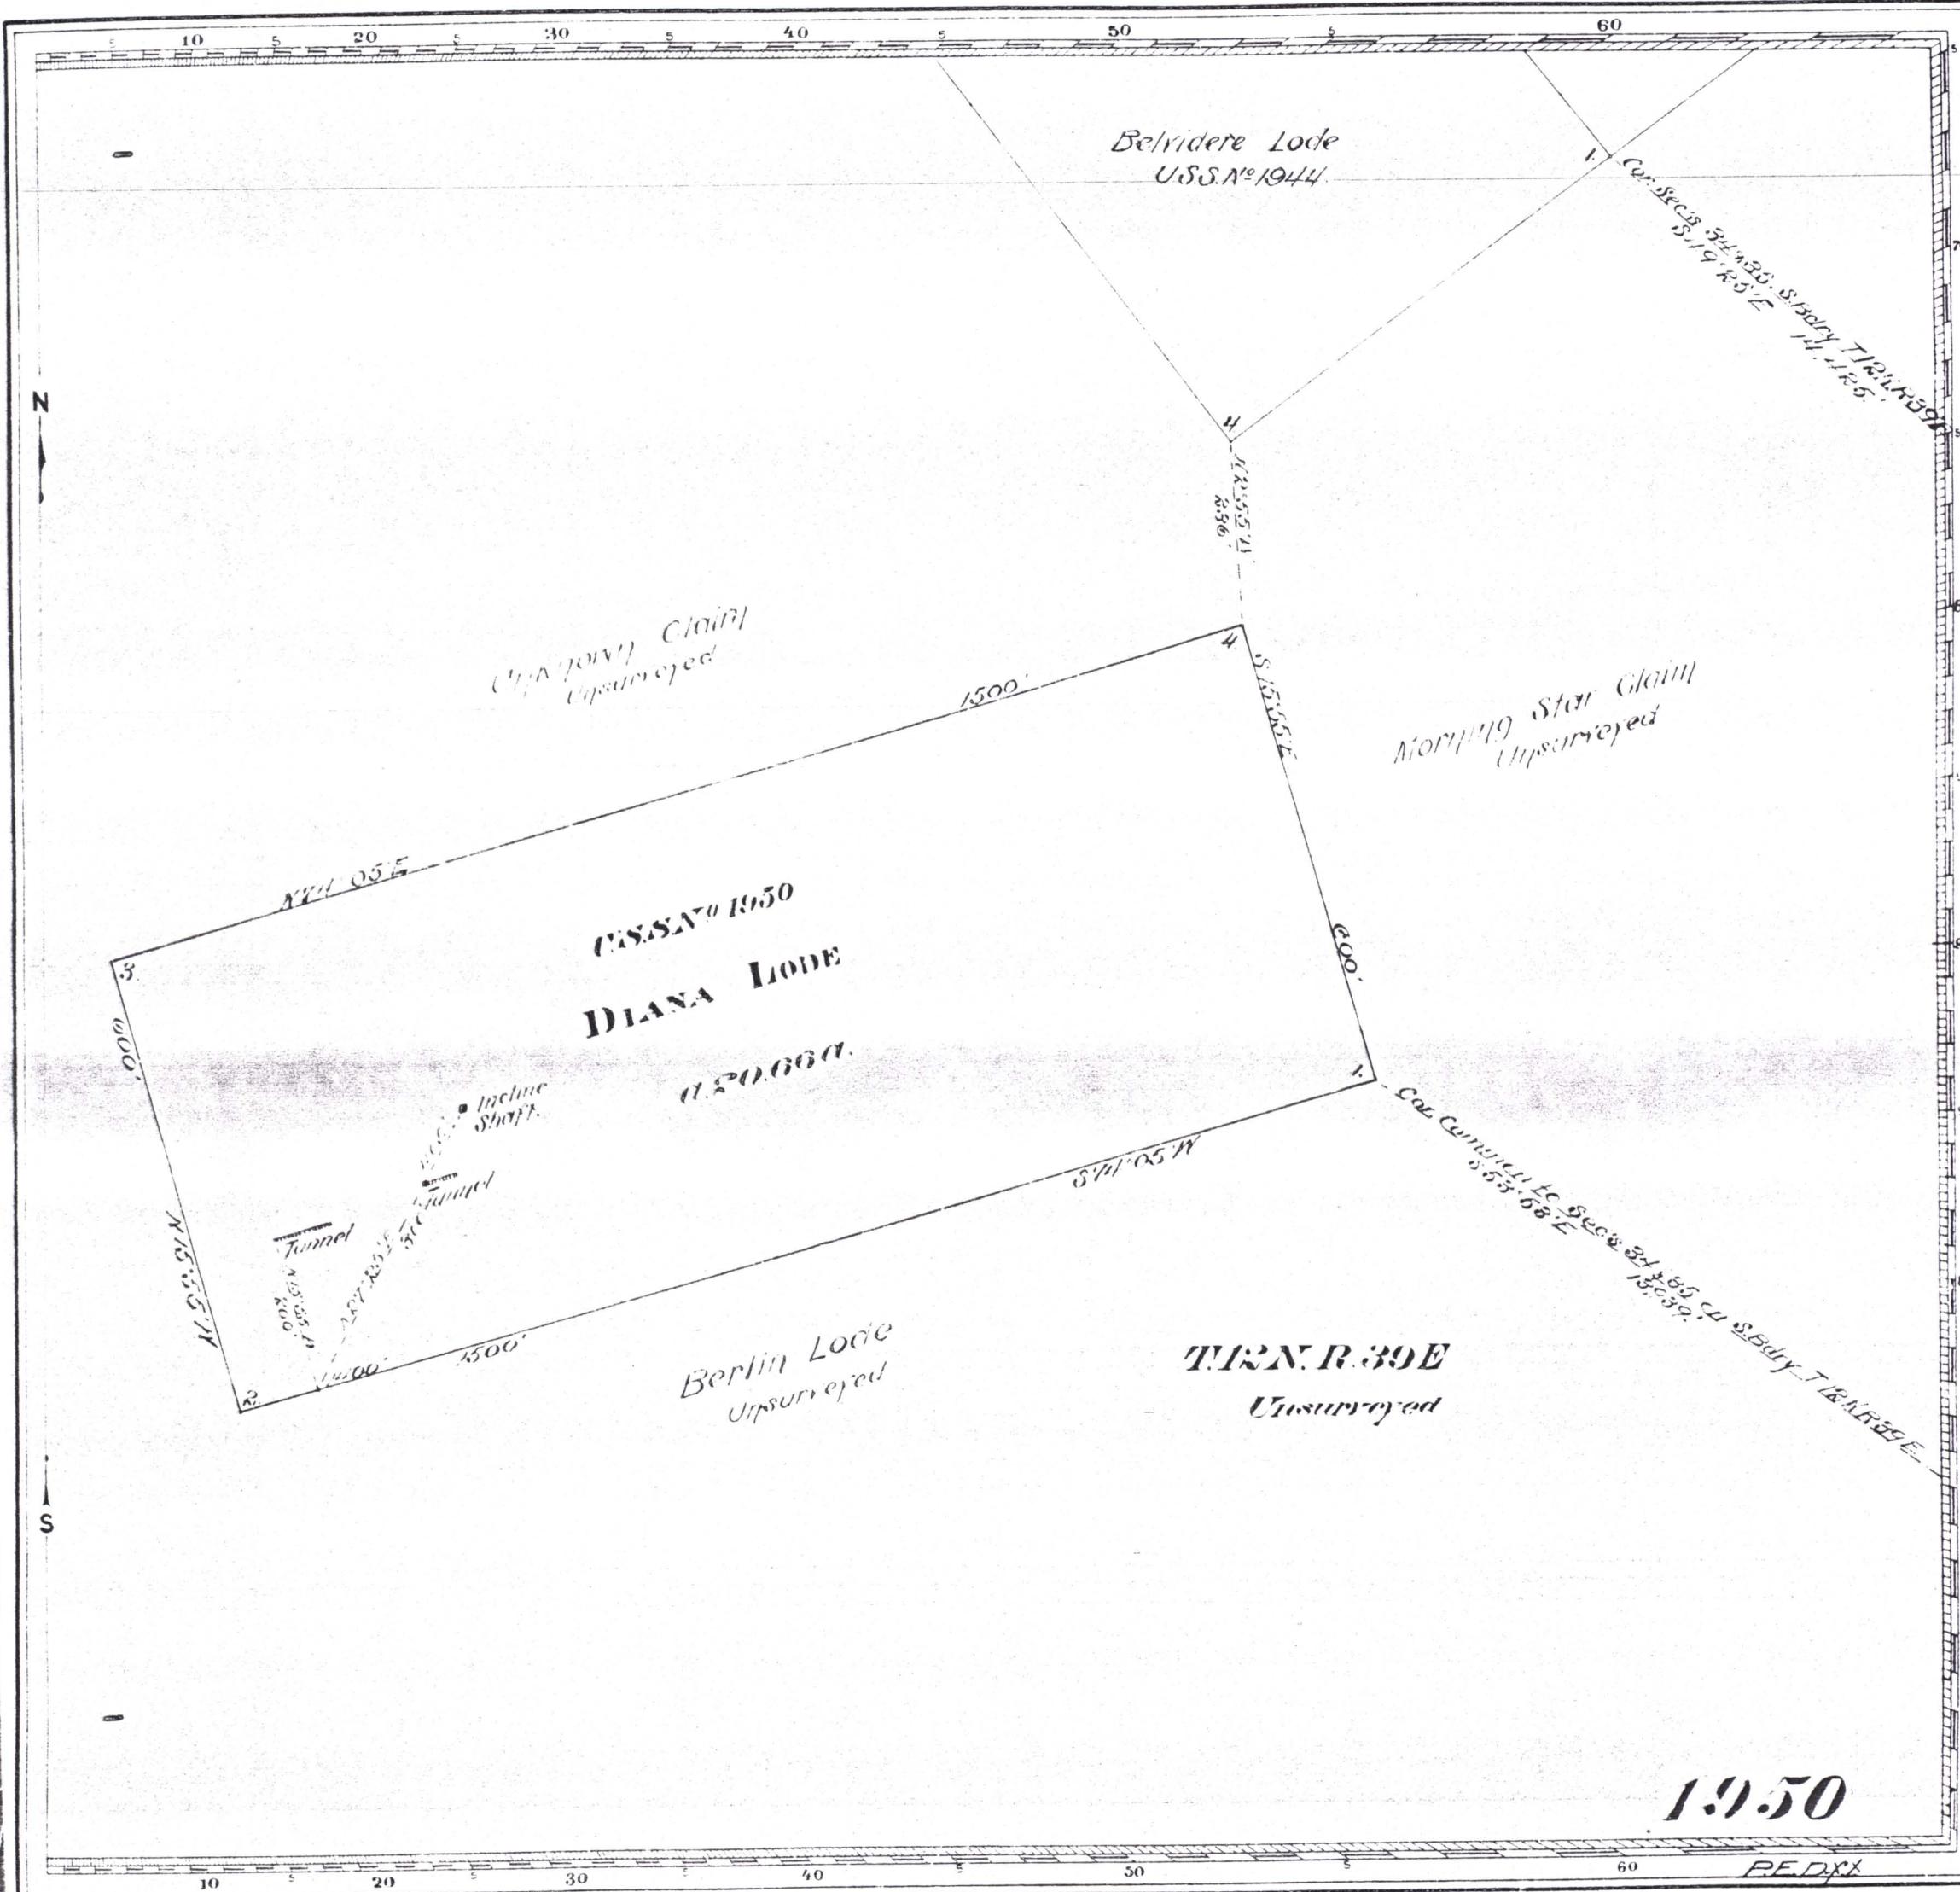

4990 0056

201963

1950

Claim Located January 2nd 1884
Mineral Survey No. 1850
LOT NO.
Carson City Land District.
PLAT
OF THE CLAIM OF
J.A. Miller
KNOWN AS THE
DIANA LODE

IN Union MINING DISTRICT,
Nye COUNTY Nevada
Containing an Area of 20.66 Acres.
Scale of 200 feet to the inch.
Variation 10° 40' E
SURVEYED March 24 1902 BY
Walter C. Grayhart U.S. Deputy Mineral Surveyor
The Original Field Notes of the Survey of the Mining Claim of
J.A. Miller
known as the
DIANA LODE.

I, Matthew W. D., Surveyor General, do hereby certify that the notes and field sketches upon which this plat is based have been examined and approved, and are on file in this office; and I hereby certify that they furnish such an accurate description of said Mining Claim as will, if incorporated into a patent, serve fully to identify the premises, and that such reference is made therein to natural objects or permanent monuments as will perpetuate and fix the locus thereof.

I further certify that Five Hundred Dollars worth of labor has been expended or improvements made upon said Mining Claim by claimant or his grantors, and that said improvements consist of 2 tunnels and one incline shaft, valued at \$750.00

that the location of said improvements is correctly shown upon this plat, and that no portion of said labor or improvements has been included in the estimate of expenditures upon any other claim.

And I further certify that this is a correct plat of said Mining Claim made in conformity with said original field notes of the survey thereof, and the same is hereby approved.

U.S. Surveyor General's Office
Reno, Nevada
May 16, 1902, A.D. 1884
Matthew W. D., Surveyor General for
NEVADA

258A