


(4-675)

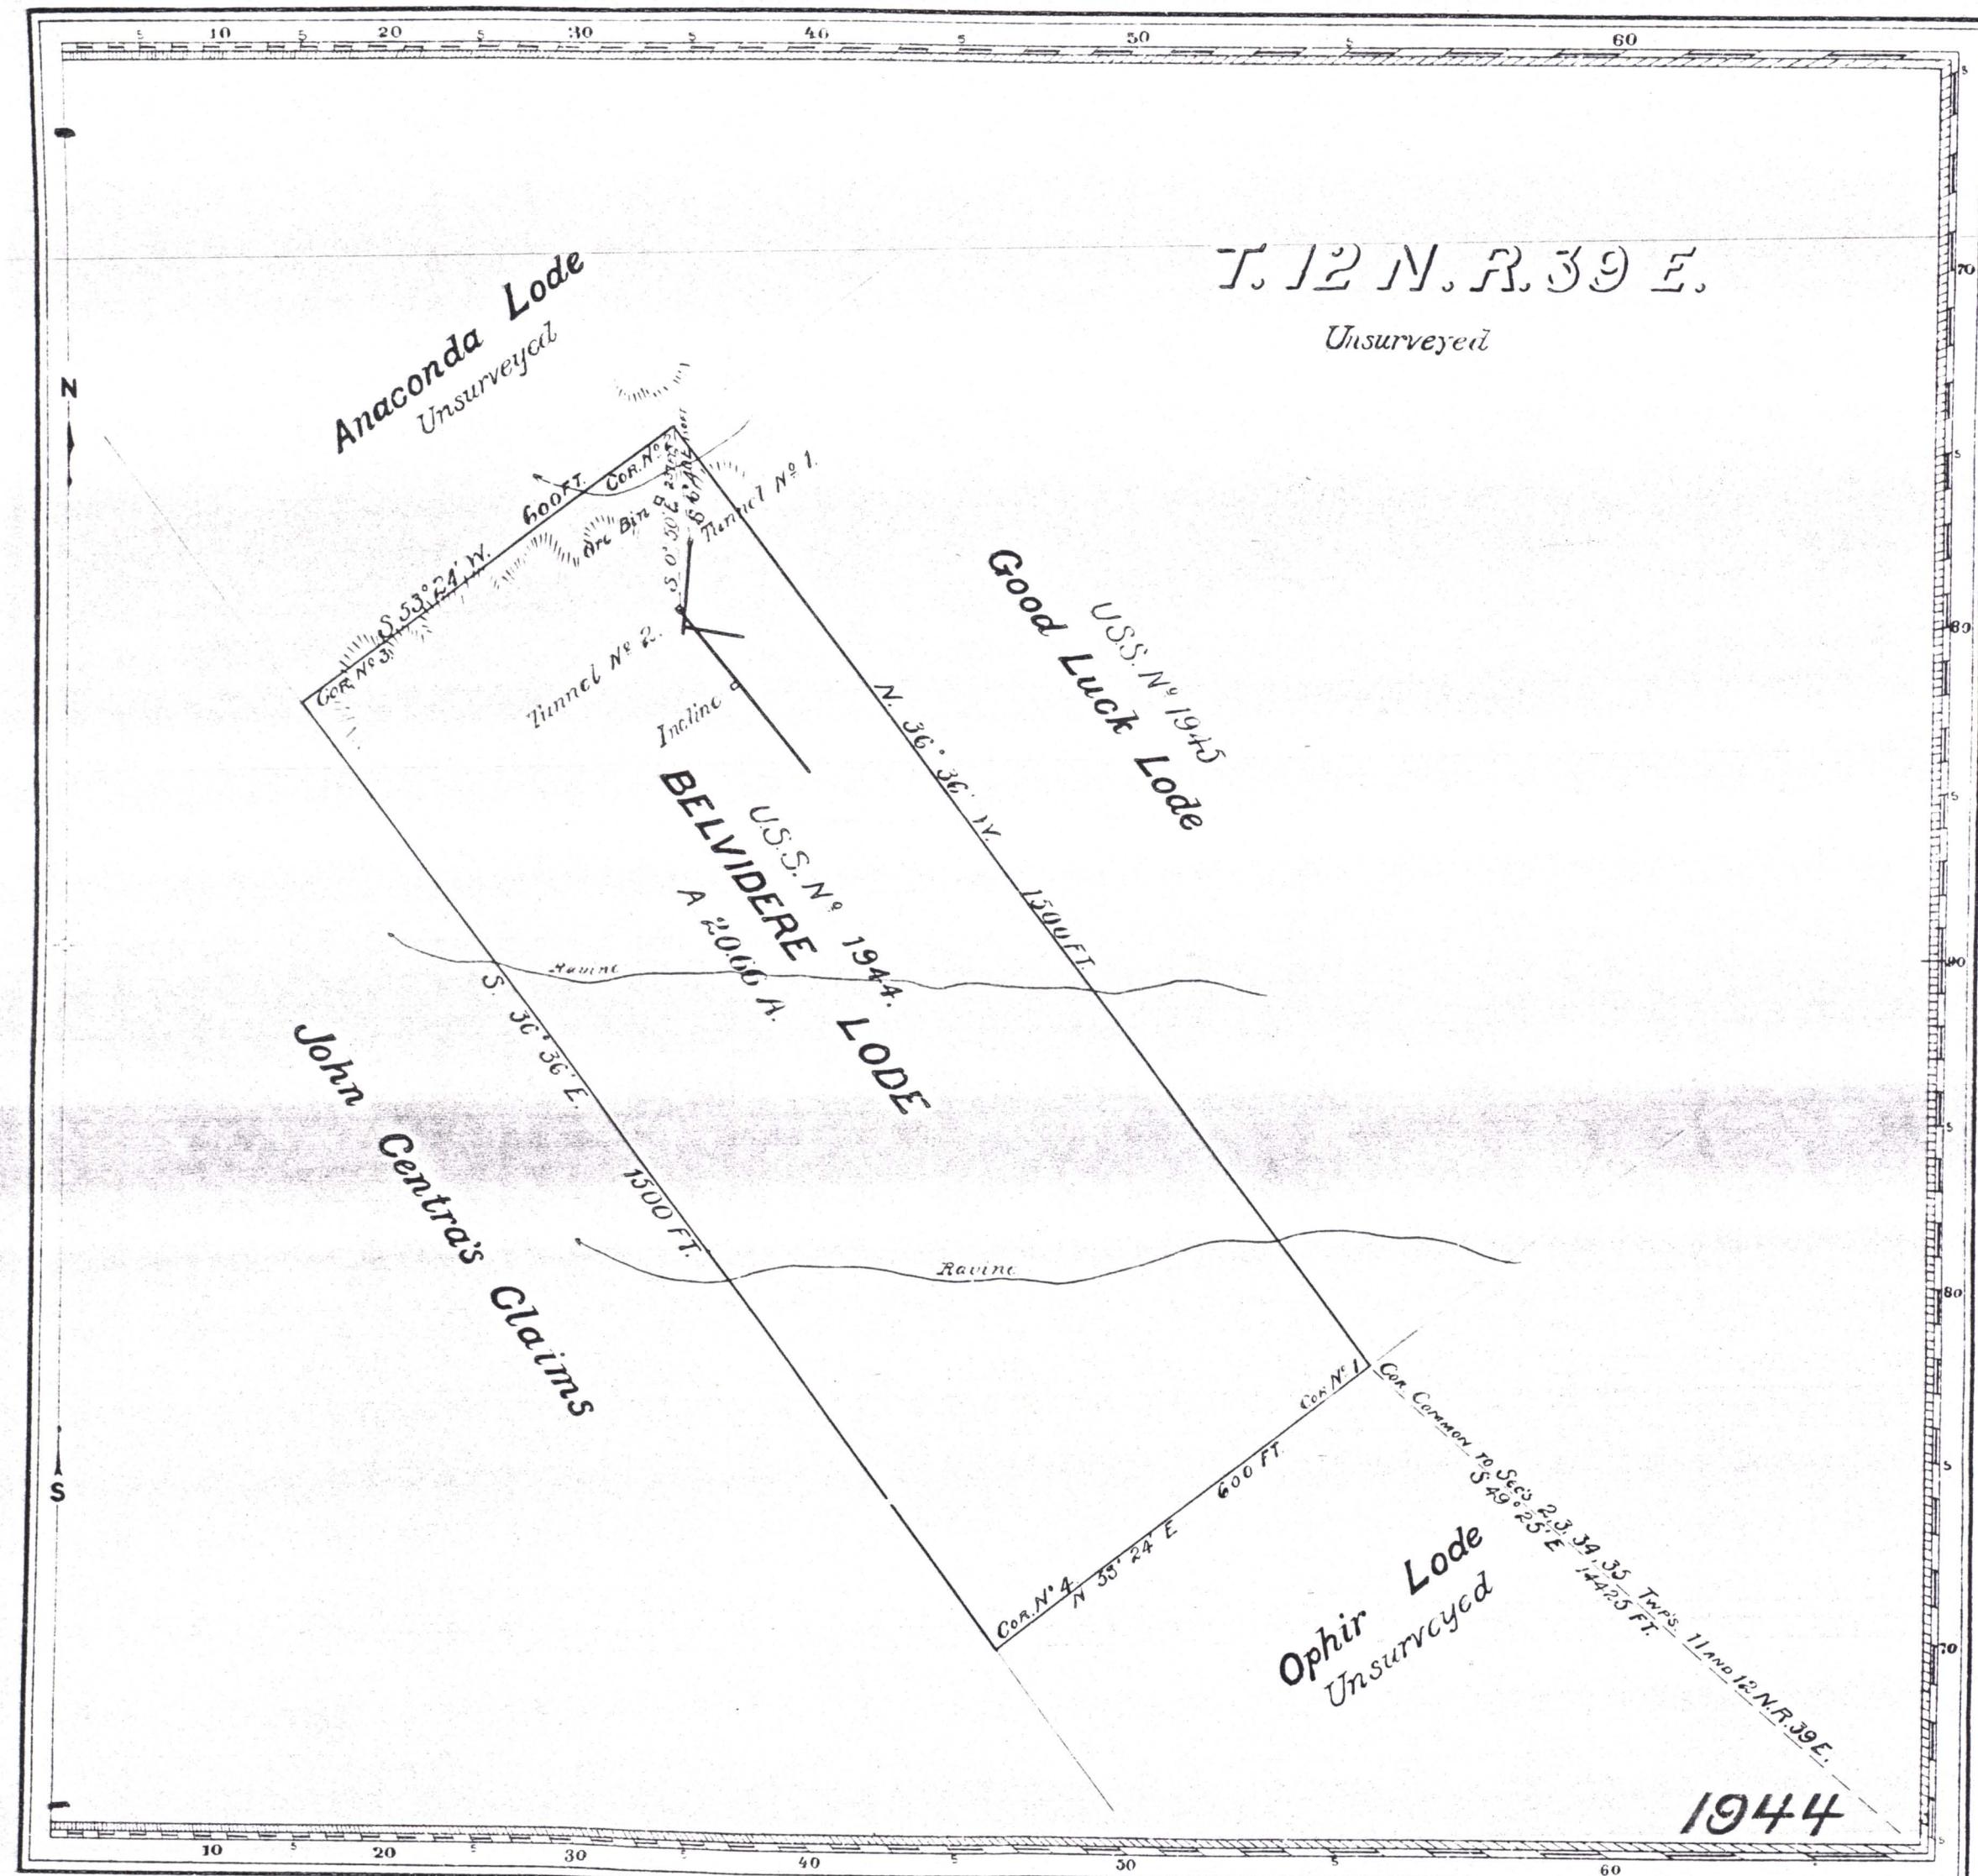

Claim Located Jan 1, 1883.

Mineral Survey No. 1944.

LOT NO.
Carson City Land District.

PLAT
OF THE CLAIM OF

The Nevada Company.
KNOWN AS THE

Belvidere Lode

IN UNION MINING DISTRICT,
NYE COUNTY, NEVADA
Containing an Area of 20.66 Acres.
Scale of 200 feet to the inch.
Variation 16° 40' E.
SURVEYED Apr. 13, and 14, 1901. BY
Walter C. Gayhart
U.S. Deputy Mineral Surveyor.

The Original Field Notes of the Survey of the Mining Claim of
The Nevada Company.
known as the

Belvidere Lode

from which this plat has been made under my direction, have been examined and approved, and are on file in this office; and I hereby certify that they furnish such an accurate description of said Mining Claim as will, if incorporated into a patent, serve fully to identify the premises, and that such reference is made therein to natural objects or permanent monuments as will perpetuate and fix the locus thereof.

I further certify that five hundred dollars worth of labor has been expended or improvements made upon said Mining Claim by claimant or his grantees, and that said improvements consist of Tunnel N° 1 \$1600,
Ore Bin \$100, Tunnel N° 2 \$3000.
Total Value \$4700

that the location of said improvements is correctly shown upon this plat, and that no portion of said labor or improvements has been included in the estimate of expenditures upon any other claim.

And I further certify that this is a correct plat of said Mining Claim made in conformity with said original field notes of the survey thereof, and the same is hereby approved.

U.S. Surveyor General's Office
Reno, Nevada. U.S. Surveyor General for
June 13, 1901. Nevada

201960

4990-0057

258A