

Survey N° 61  
Mineral District N° 4  
PLAT

of  
G. L. McCOARTOCK & H. B. POMEROY'S  
Mining Claim upon the

**NIMROD LODE**

Whele Pine Mining District Whele Pine Co. Nev.  
Surveyed by W. J. Reid U.S. Surveyor

Sept 1872  
Containing 4.5 acres  
acres 200 feet long each  
mining lot.



The original field notes of survey of G. L. McCoartock & H. B. Pomeroy's mining claim from which this plat has been made have been examined and approved and are on file in this office, and I hereby certify that they furnish such an accurate description of said G. L. McCoartock & H. B. Pomeroy's mining claim as will be incorporated into a patent sufficiently to identify the premises, and that such reference is made to natural objects and permanent monuments as will perpetuate and fix the corners thereof. I further certify that the value of the labor and improvement on said mining claim is not less than five hundred dollars, and that this is a correct plat of said G. L. McCoartock and H. B. Pomeroy's mining claim or promises made in conformity with said original field notes of survey thereof.

U. S. Surveyor's Office  
Virginia City, Nev.  
November 1st, 1872

W. J. Reid  
U. S. Surveyor, Nev. Nevada

Survey No. 51<sup>st</sup> S. 4<sup>th</sup>

## PLAT

OF THE

A. JACOBSON'S SONS & OTHERS

Claim on the


## MILWAUKEE LODGE

White Pine Mining District, White Pine County, Nev.

Surveyed by

Wm. S. J. Lizard U. S. Deputy Surveyor,  
Nevada 1874Containing 6<sup>1</sup>/<sub>2</sub> Acres.

Scale .330 feet to inch.

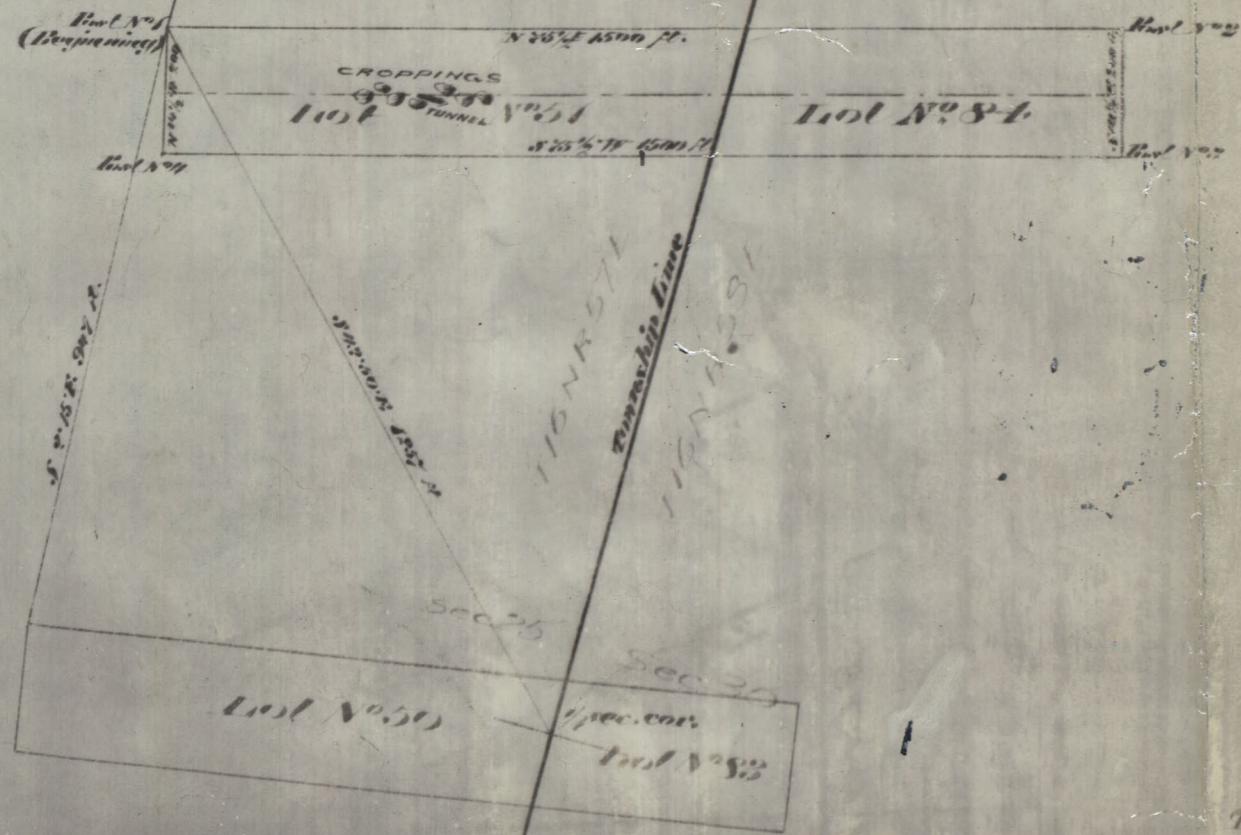Variation 10<sup>1</sup>/<sub>2</sub> East.


The original field notes of the survey of the A. Jacobson and Others Mining Claim from which this Plat has been made, have been examined and approved, and are on file in this office. And I hereby certify that they furnish such an accurate description of said A. Jacobson and Others Mining Claim, as will, if incorporated into a patent, serve fully to identify the premises, and that such reference is made therein to natural objects and permanent monuments, as will perpetuate and fix the locus thereof. I further certify that the value of the labor and improvements upon the said Mining Claim, placed thereon by the applicant and his grantors, is not less than five hundred dollars, and that said improvements consist of a house 23 ft long

And I further certify that this is a correct Plat of said A. Jacobson and Others Mining Claim or premises made in conformity with said original Field Notes of Survey thereof.

U. S. Surveyor-General's Office, Virginia City, Nevada.

Dec 7<sup>th</sup> 1874

*C. C. Lizard*  
U. S. Surveyor-General for Nevada.

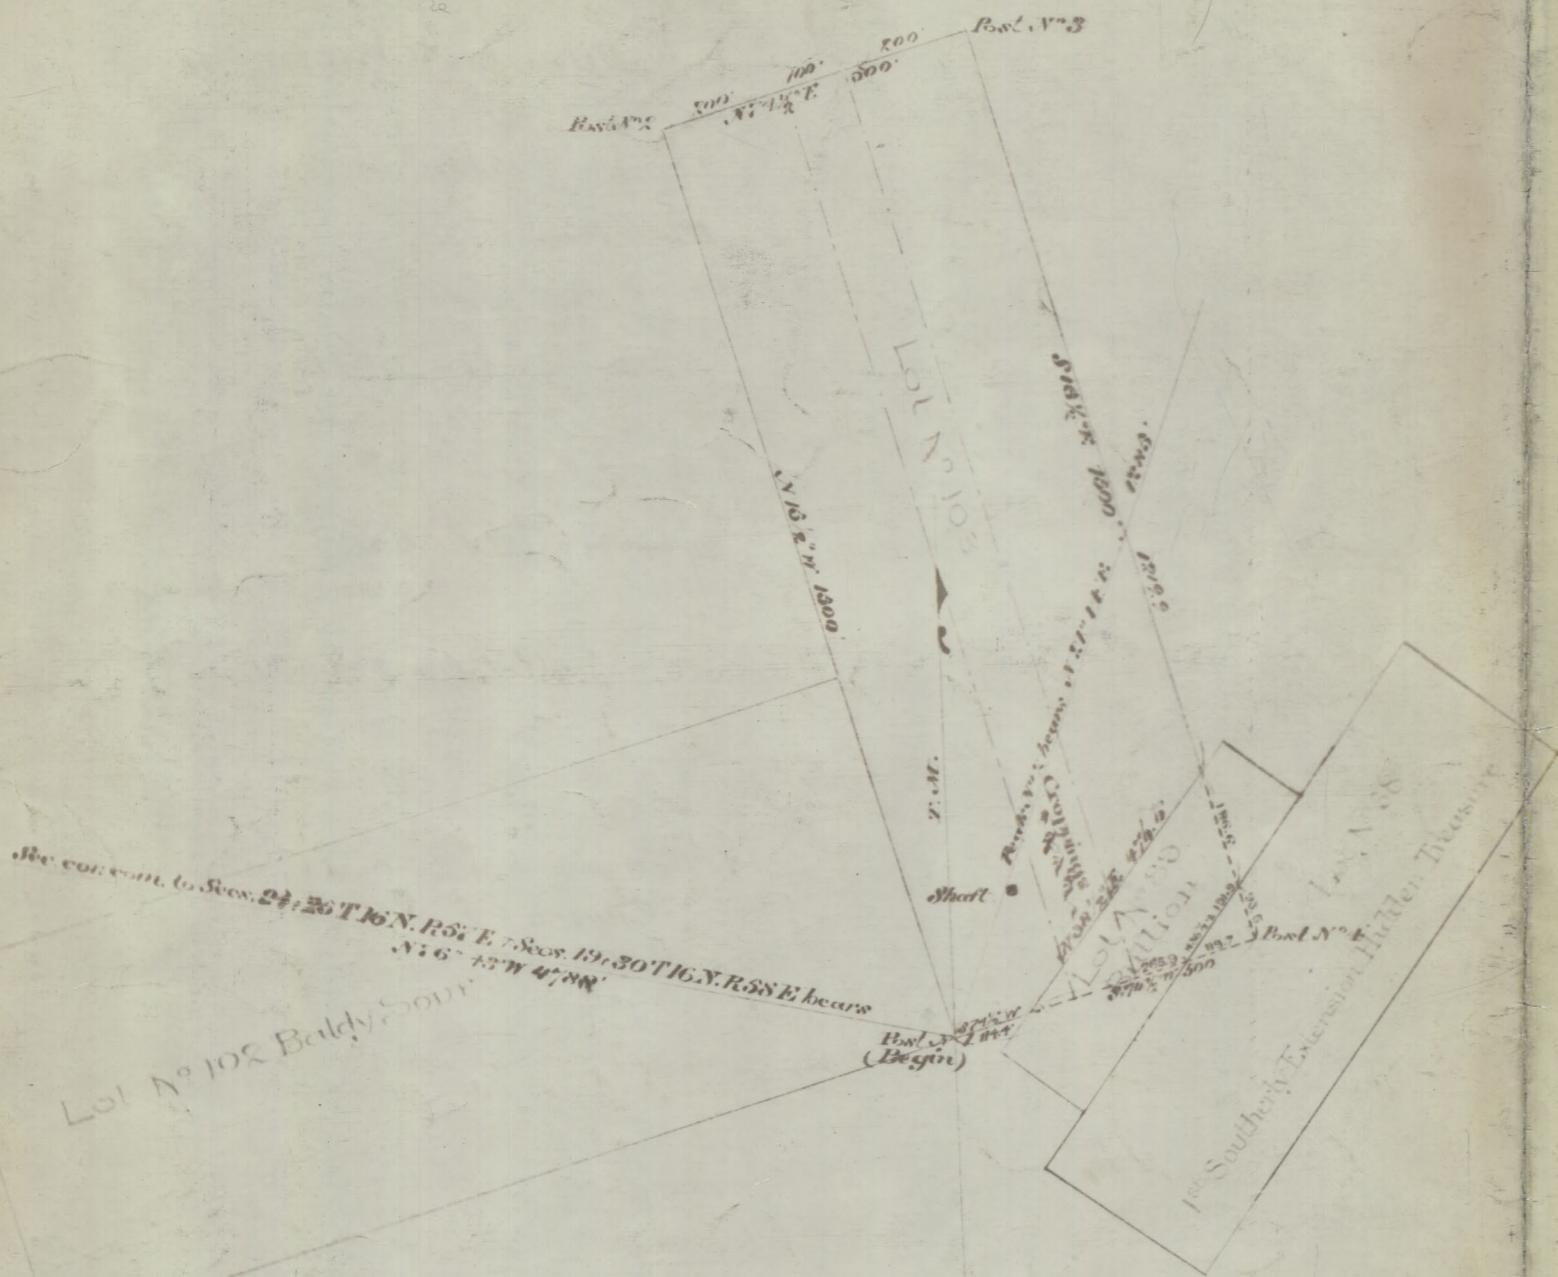

Survey No. 103

**PLAT**

OF THE

E. N. ROBINSON

Claim on the

*Street Rider Lode*

White Pine Mining District, White Pine County, Nev.

Surveyed by

T. J. Read U. S. Deputy Surveyor,

February 1879  
July 1880

Containing 15.98 Acres.

Scale 300' feet to inch.

Variation 1/6 East.

The original field notes of the survey of the C. H. Robinson Mining Claim from which this Plat has been made, have been examined and approved, and are on file in this office. And I hereby certify that they furnish such an accurate description of said C. H. Robinson Mining Claim, as will, if incorporated into a patent, serve fully to identify the premises, and that such reference is made therein to natural objects and permanent monuments, as will perpetuate and fix the locus thereof. I further certify that the value of the labor and improvements upon the said Mining Claim, placed thereon by the applicant and his grantors, is not less than five hundred dollars, and that said improvements consist of a shaft.


And I further certify that this is a correct Plat of said C. H. Robinson Mining Claim or premises, made in conformity with said original Field Notes of Survey thereof.

U. S. Surveyor-General's Office, Virginia City, Nevada.

March 5<sup>th</sup> 1880  
July 16<sup>th</sup> 1880

*Ed. Orris*  
U. S. Surveyor-General for Nevada.

5290 0006

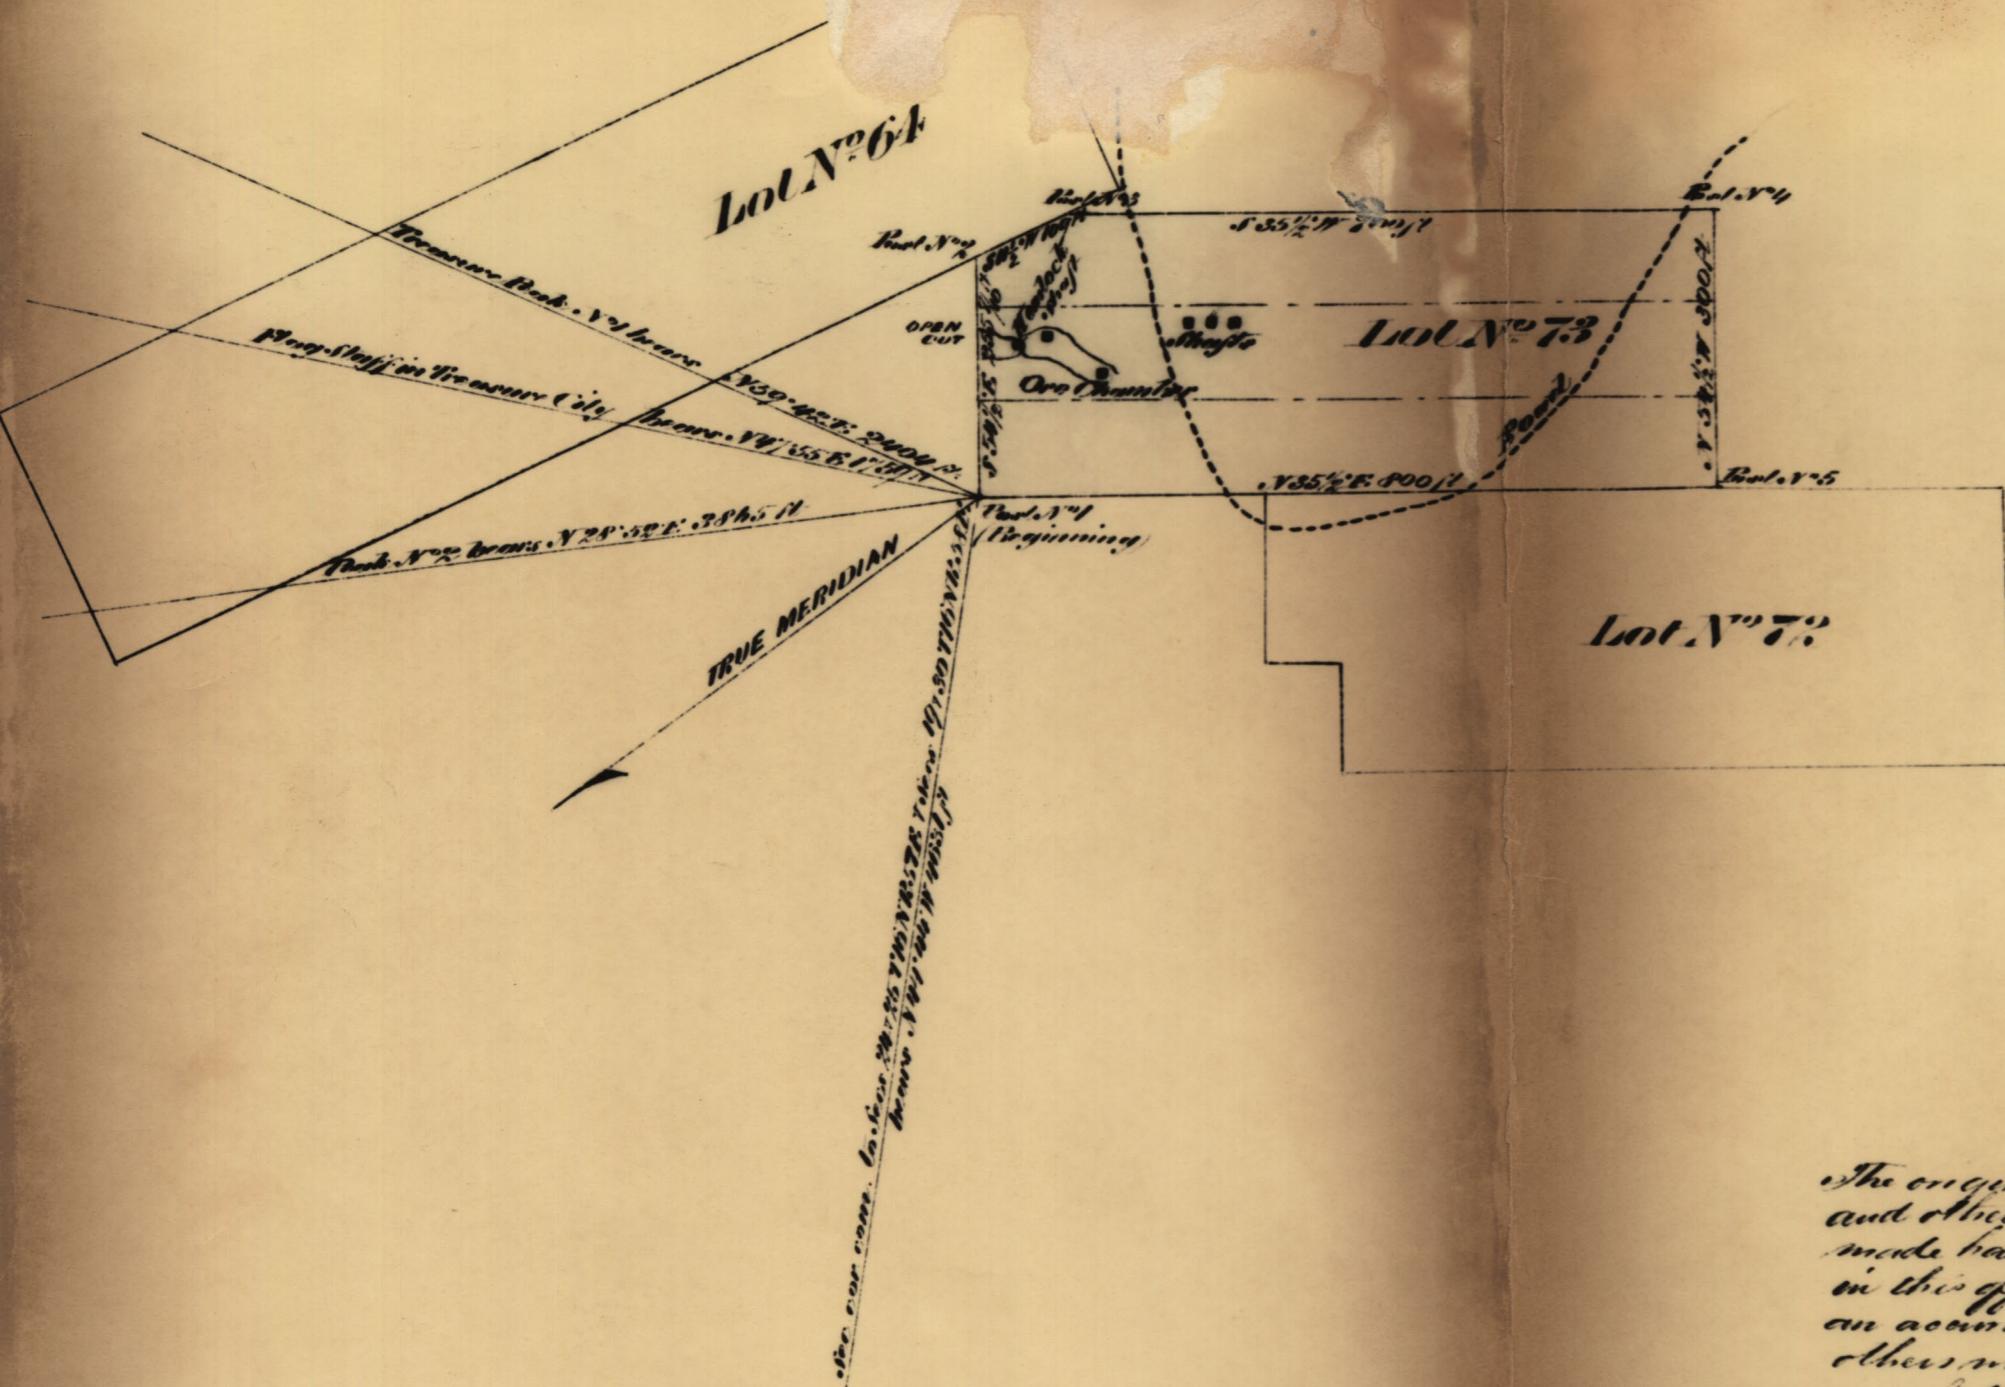

# *Survey N° 73*


*PLAT*

H. MCCLINTOCK & OTHERS'  
Claim on the  
**HEMLOCK LODE**  
**SOUTHWEST CLAIM**

White Pine Mining District White Pine Co., Nev.  
Measured by T. J. Scott U. S. Geodetic Survey.

May 1873  
Containing 5.45 M.  
Scale 200 ft. to mi.  
Variations 16° E.

The original field note of the survey of H. McClellan  
and others mining claim from which this plat has been  
made have been examined and approved and are copied  
in this office and I hereby certify that they furnish such  
an accurate description of said H. McClellan and  
others mining claim as will if incorporated into a patent  
carefully to identify the premises and that such a patent  
is made therein to natural objects and permanent monuments  
as will perpetuate and fix the locus thereof. I further  
certify that the value of the labor and improvement  
on said mining claim is not less than One Thousand  
dollars and that this is a correct plat of said claim made in con-  
formity with said original field notes of survey thereof.

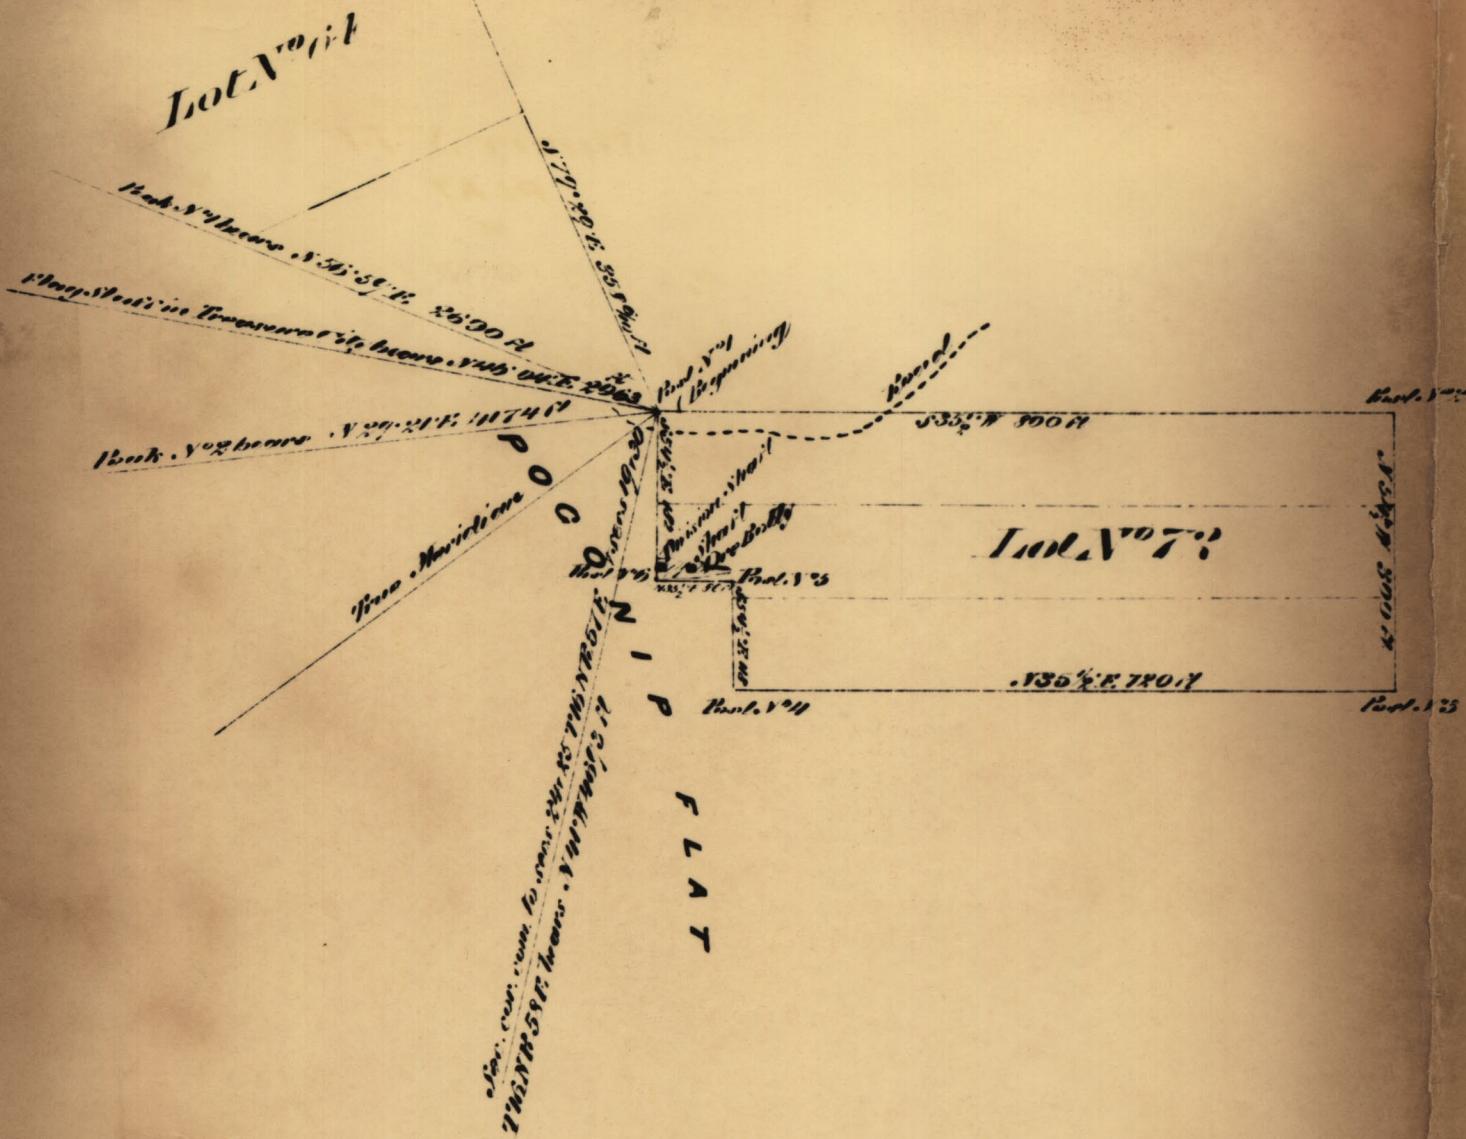

Survey No. 72  
PLAT  
of  
H. MC CLINTOCK & OTHERS  
Mining claim holder  
**POCONIP LODGE**  
**SOUTH CLAIM**  
White Pine Mining District White Pine Co. Nev.  
Surveyed by W. L. Howell L. S. Surveyor  
May 1853  
Containing 5.29 acres  
Scale 1 mile = 1 inch  
True distance 1/8 mile

The original field notes of the survey of H. Mc Clinton & others mining claim from which this plat has been made have been examined and approved and are on file in this office and I hereby certify that they furnish a correct and accurate description of said H. Mc Clinton & others mining claim as will if incorporated in a patent correctly delineate the premises and that such segment is made thereto to natural objects and permanent monument, as will perpetuate and fix the boundaries thereof. I further certify that the value of the labor and improvements on said mining claim is not less than One Thousand dollars and that this is a correct plat of said H. Mc Clinton & others mining claim made in conformity with said original field notes of which there by  
W. L. Howell L. S. Surveyor  
Virginia City, Nevada  
June 14th 1853.

E. S. Morris M. G. Sub. C. R.

5290 0006

## Survey N° 89

PLAT

OR


J. S. WHITTON'S  
claim on the

## BULLION LODE

White Pine Mining District Whitepine G. No.

Surveyed by T. J. Head U. S. Surveyor:

April 1875

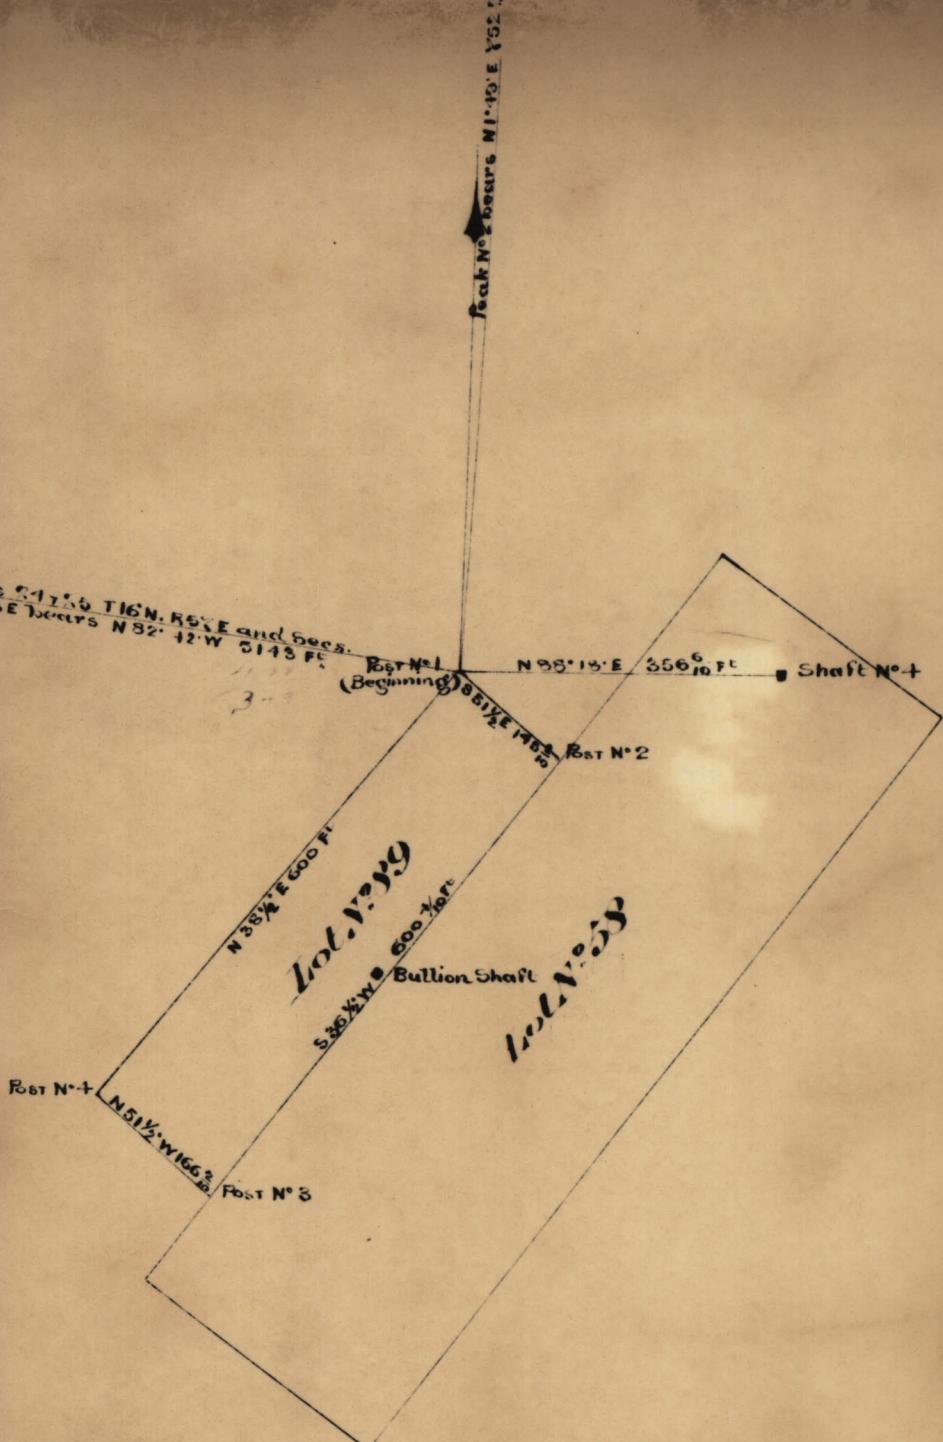Containing  $\frac{2}{15}$  Acre  
Size 200' front  
Nordicville

The field notes of the survey of J. S. Whitton's claim from which this plat has been made have been examined and appear and are on file in this office and I hereby certify that the lode claim does of silver and the value of the labor and improvements thereon exceed One Thousand Dollars as shown by the report of the deputy surveyor and the testimony of two witnesses and I further certify that this claim is not embraced within the exterior lines of any other claim

U. S. Surveyor's Office  
Virginia City, Nevada

May 3<sup>rd</sup> 1875

E. S. Davis  
U. S. Surveyor General



Survey No. 64  
Mineral District No. 4  
**PLAT**

**SIGMUND STEINHART'S**  
Mining Claim upon the  
**GENESEE LODGE**  
White Pine Mining District White Pine Co.  
Surveyed by J. Bond U.S. Deputy Surveyor  
Oct. 1872  
Containing 8.2 acres  
Scale of 200 feet to the inch  
Variation 10° E.

The original field notes of the survey of Sigmund Steinhart's mining claim from which this plat has been made have been examined and approved and are on file in this office and hereby certify that they furnish such an accurate description of said Sigmund Steinhart's mining claim as will incorporate with a patent to fully identify the premises and that such reference is made thereto to natural objects and permanent monuments as will perpetuate and fix the location thereof. And I further certify that the value of the labor and improvements on said mining claim is not less than two hundred dollars and that this is a correct plat of said Sigmund Steinhart's mining claim or premises made in conformity with said original field notes of survey of the same. W. C. Superior Gen's Office  
Ionia City, Mich.  
Oct 29th, 1872

C. S. Orrell  
U.S. Surveyor Gen's Office

## PLAT

of the claim of

*Eugene N. Robinson*

upon the

*Eugene N. Robinson*

Lode,

*White Pine*

Mining District,

*White Pine* County, Nevada,

Containing an area of 20.66 Acres.

Scale of 200ft. to an inch.

Variation 16° E.

Surveyed by *Thos. J. Read*.

W. S. Deputy Min. Surveyor,

October 2nd 1882.

The original field notes of the survey of the claim of the  
*Eugene N. Robinson*


upon the *Eugene N. Robinson* Lode from which this Plat has been made, have been examined and approved, and are on file in this office; and I hereby certify that they furnish such an accurate description of said Mining Claim as will, if incorporated into a patent, serve fully to identify the premises; and that such reference is made therein to natural objects and permanent monuments as will perpetuate and fix the locus hereof. I further certify that the value of the labor and improvements placed thereon by the applicant or his grantors, is not less than Five Hundred Dollars, and that said improvements consist of a shaft.

as appears by the report of the Deputy Surveyor and the testimony of two disinterested witnesses. And I further certify that this is a correct Plat of said Mining Claim, made in conformity with said original field notes of the survey thereof.

U. S. Surveyor-General's Office,  
 Reno, Nev.  
 Oct. 21st 1882.

*A. S. Davis*

U. S. Surveyor-General for Nevada.

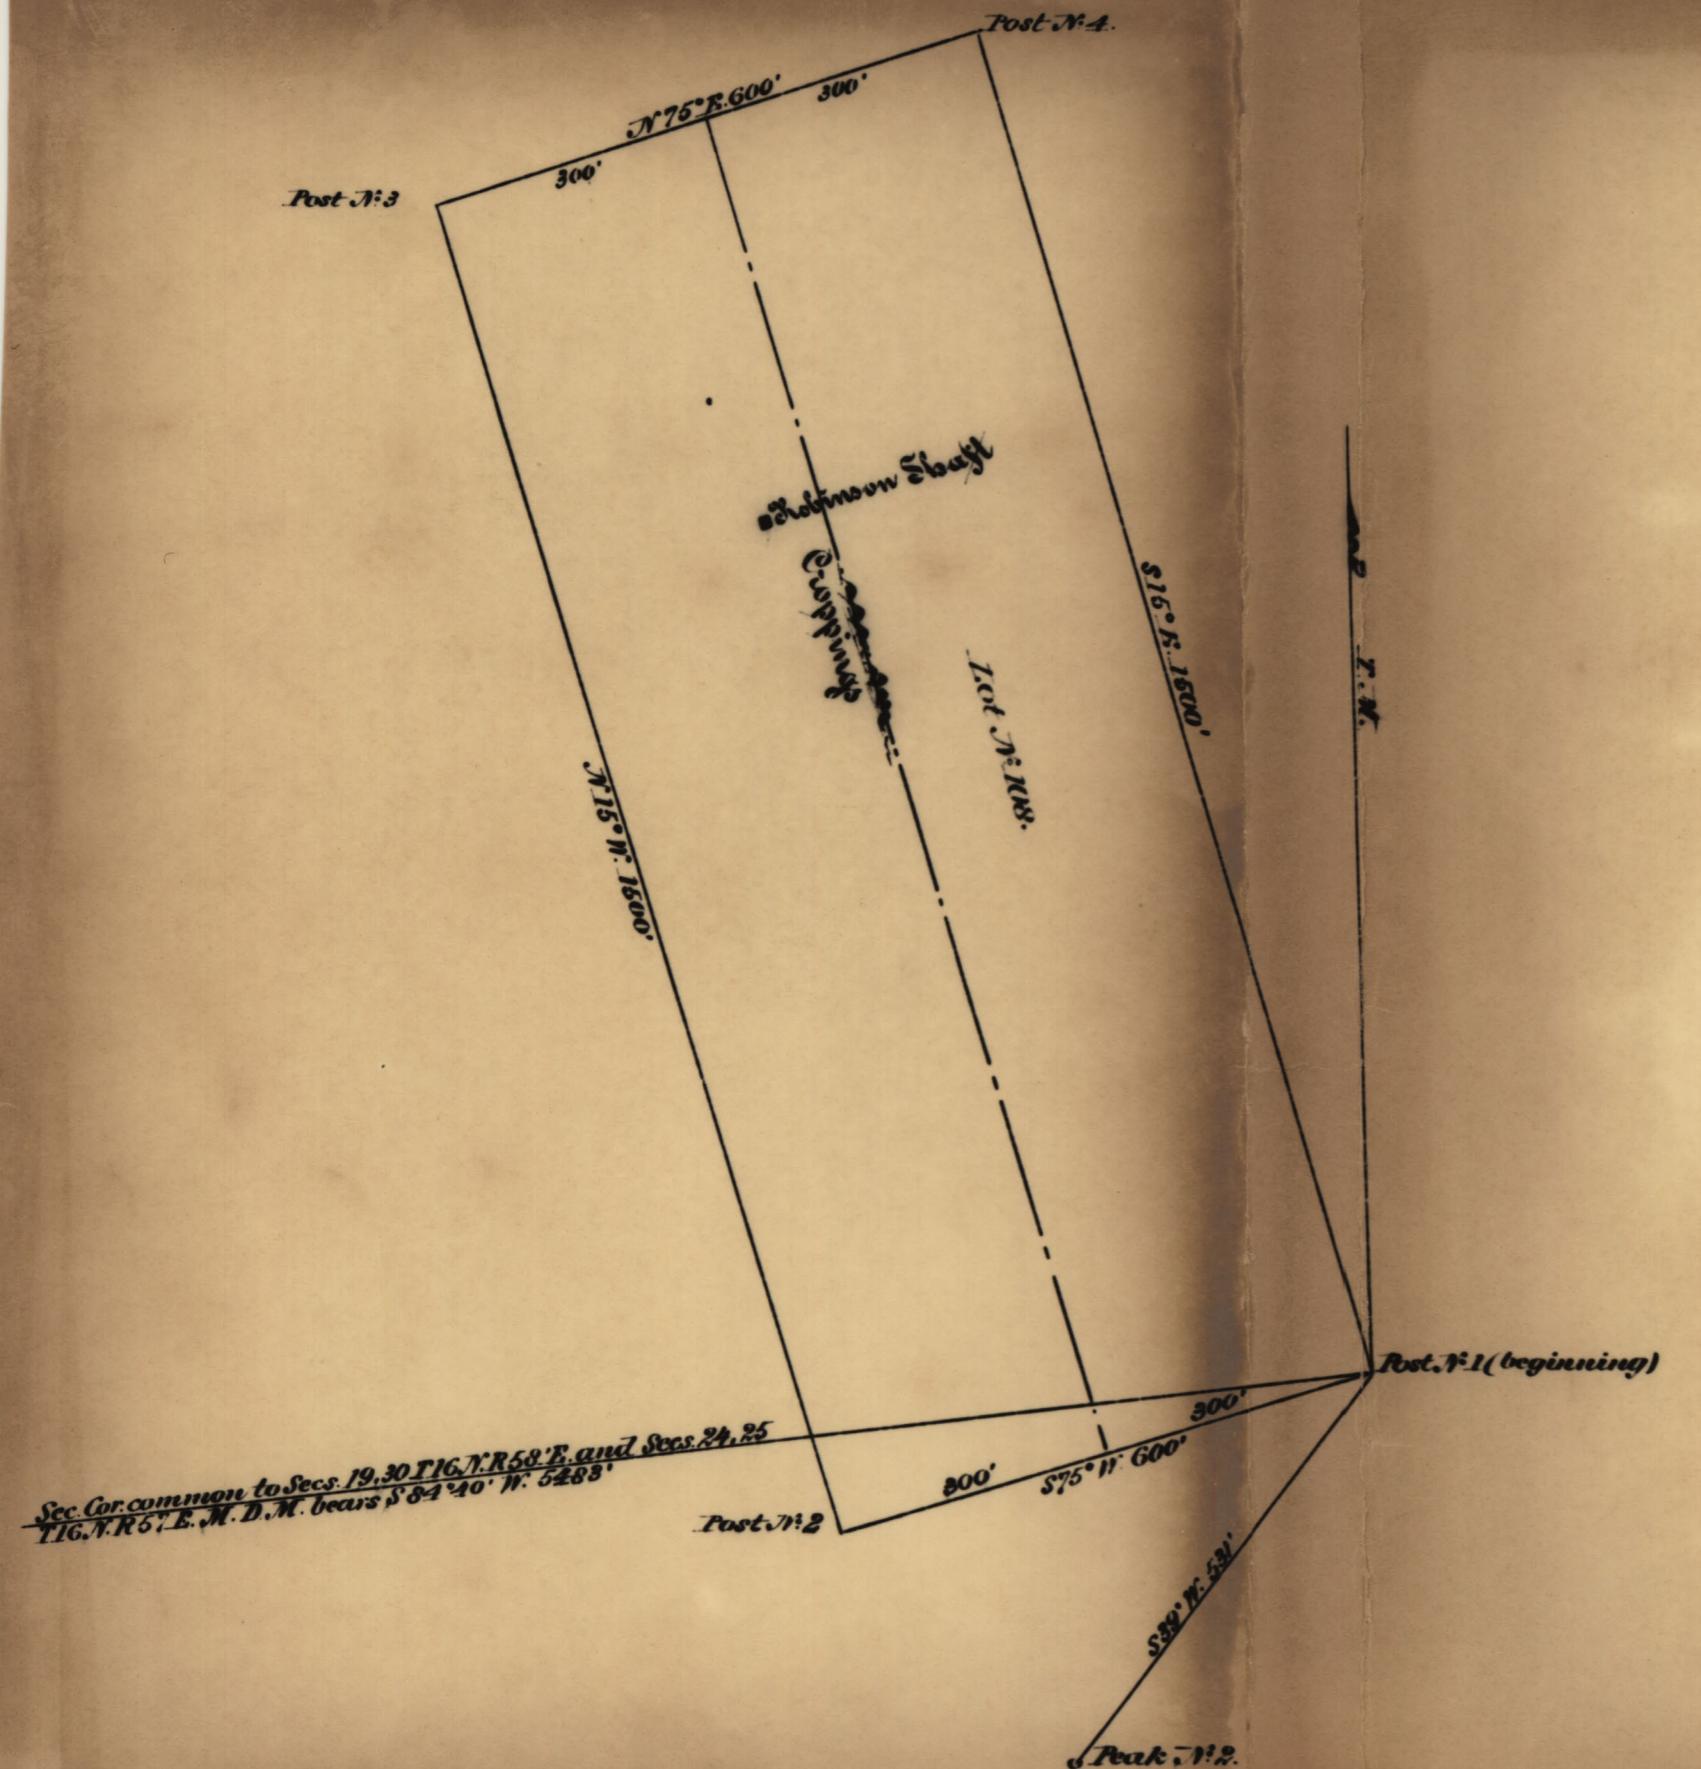

5290 0000

## Survey No. 48

## PLAT

OF THE

WILLIAM B. MORSE'S

Claim on the

## IRVINE LODGE

White Pine Mining District, White Pine County, Nev.


Surveyed by

Elias J. Read U. S. Deputy Surveyor,

Surveyor 1874

Containing 6 $\frac{1}{2}$  Acres.

Scale 300 feet to inch.

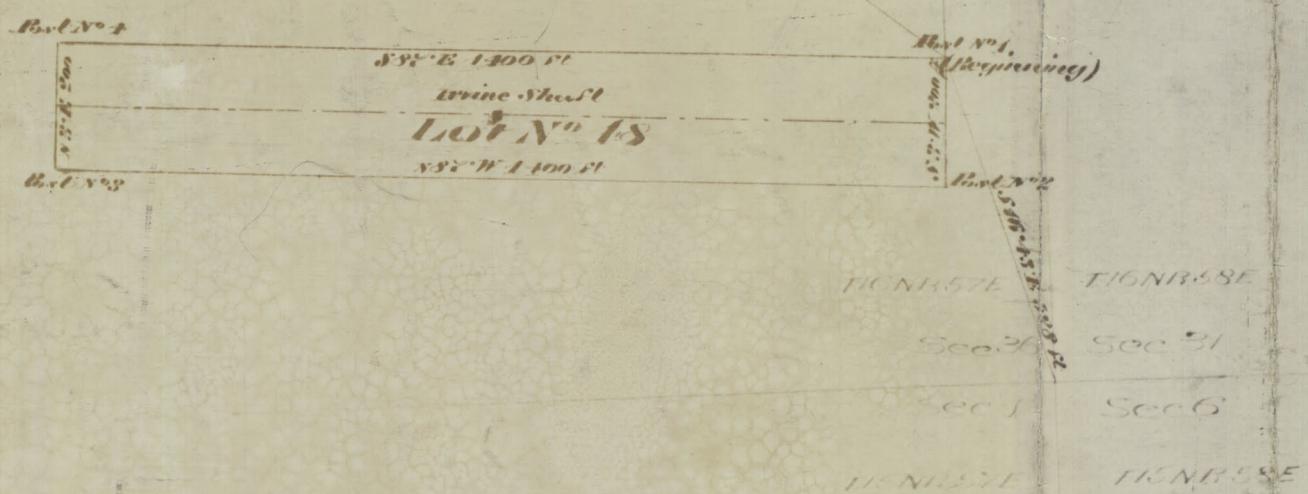Variation 16 $\frac{1}{2}$  East.

The original field notes of the survey of the William B. Morse Mining Claim from which this Plat has been made, have been examined and approved, and are on file in this office. And I hereby certify that they furnish such an accurate description of said William B. Morse Mining Claim, as will, if incorporated into a patent, serve fully to identify the premises, and that such reference is made therein to natural objects and permanent monuments, as will perpetuate and fix the locus thereof. I further certify that the value of the labor and improvements upon the said Mining Claim, placed thereon by the applicant and his grantors, is not less than five hundred dollars, and that said improvements consist of a shop, fifty feet long,

And I further certify that this is a correct Plat of said William B. Morse Mining Claim or premises, made in conformity with said original Field Notes of Survey thereof.

U. S. Surveyor-General's Office, Virginia City, Nevada.

Dec. 11<sup>th</sup> 1874

E. J. Read  
U. S. Surveyor-General for Nevada.

Survey N<sup>o</sup> 47  
Mineral District N<sup>o</sup> 1  
**PLAT**

of the  
**CALIFORNIA.**


*Silver Mining Company's Claim*  
upon the

**CALIFORNIA LODE**

White Pine Mining District White Pine County, Nev.  
Surveyed by J. J. Reed & H. S. Dep. Secy.

July 1871

Containing 15 acres  
Deemed 200 feet from back  
Variation 16° E

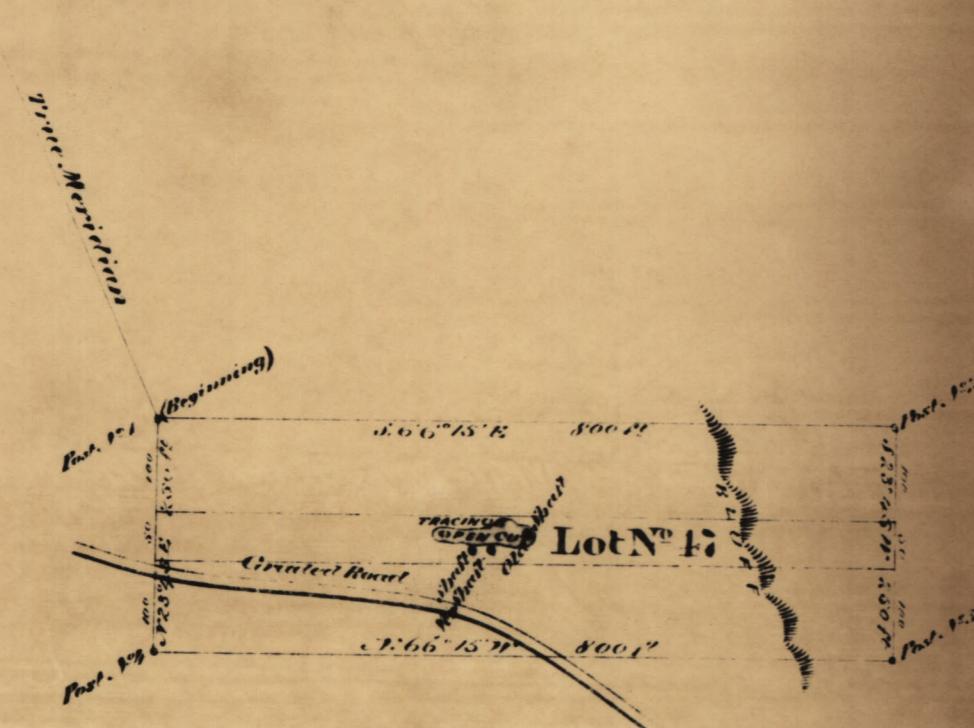

RECORDED IN THE OFFICE OF THE CLERK OF THE MINING DISTRICT OF CALIFORNIA

The undersigned Surveyor of the California Mining Company claim now  
stipulates that he has made full examination and ascertained  
and is on file in his office and ready to file that the Lode claim  
is 15 acres and the value of the claim and improvements thereon  
is over One thousand dollars as shown by the report of the Deputy  
Surveyor and the testimony of two witnesses  
and further certifies that this claim is not embraced within the  
claims lines of any other claim.

H. J. Younger, General Office  
Virginia City, Nevada  
July 14th 1871

M. S. Surveyor General, Nevada

PLAT

OF THE

A. JACOBSON'S SONNERS

Claim on the

MILWAUKEE LODGE

White Pine Mining District, White Pine County, Nev.

Surreyed by

Wm. J. Stewart U. S. Deputy Surveyor,

March 30 1871

Containing 6 $\frac{5}{8}$  acres.

Scale .333 feet to inch.

Variation 16 $\frac{1}{2}$  East.

The original field notes of the survey of the A. Jacobson's Sonners Mining Claim from which this Plat has been made, have been examined and approved, and are on file in this office. And I hereby certify that they furnish such an accurate description of said A. Jacobson's Sonners Mining Claim, as will, if incorporated into a patent, serve fully to identify the premises, and that such reference is made therein to natural objects and permanent monuments, as will perpetuate and fix the locus thereof. I further certify that the value of the labor and improvements upon the said Mining Claim, placed thereon by the applicant and his grantors, is not less than five hundred dollars, and that said improvements consist of a tunnel & flume.

And I further certify that this is a correct Plat of said A. Jacobson's Sonners Mining Claim or premises, made in conformity with said original Field Notes of Survey thereof.

U. S. Surveyor-General's Office, Virginia City, Nevada.

Oct 23<sup>rd</sup> 1871

*John C. H.*  
U. S. Surveyor-General for Nevada.

Survey No. 101

## PLAT

OF THE

ORIGINAL HIDDEN TREASURE MG CO

Claim on the

Hidden Treasure Lode


White Pine Mining District, White Pine County, Nev.  
Surveyed by

T. T. Read U. S. Deputy Surveyor,

December 1877

Containing 1 $\frac{1}{2}$  Acres.

Scale 20 feet to inch.

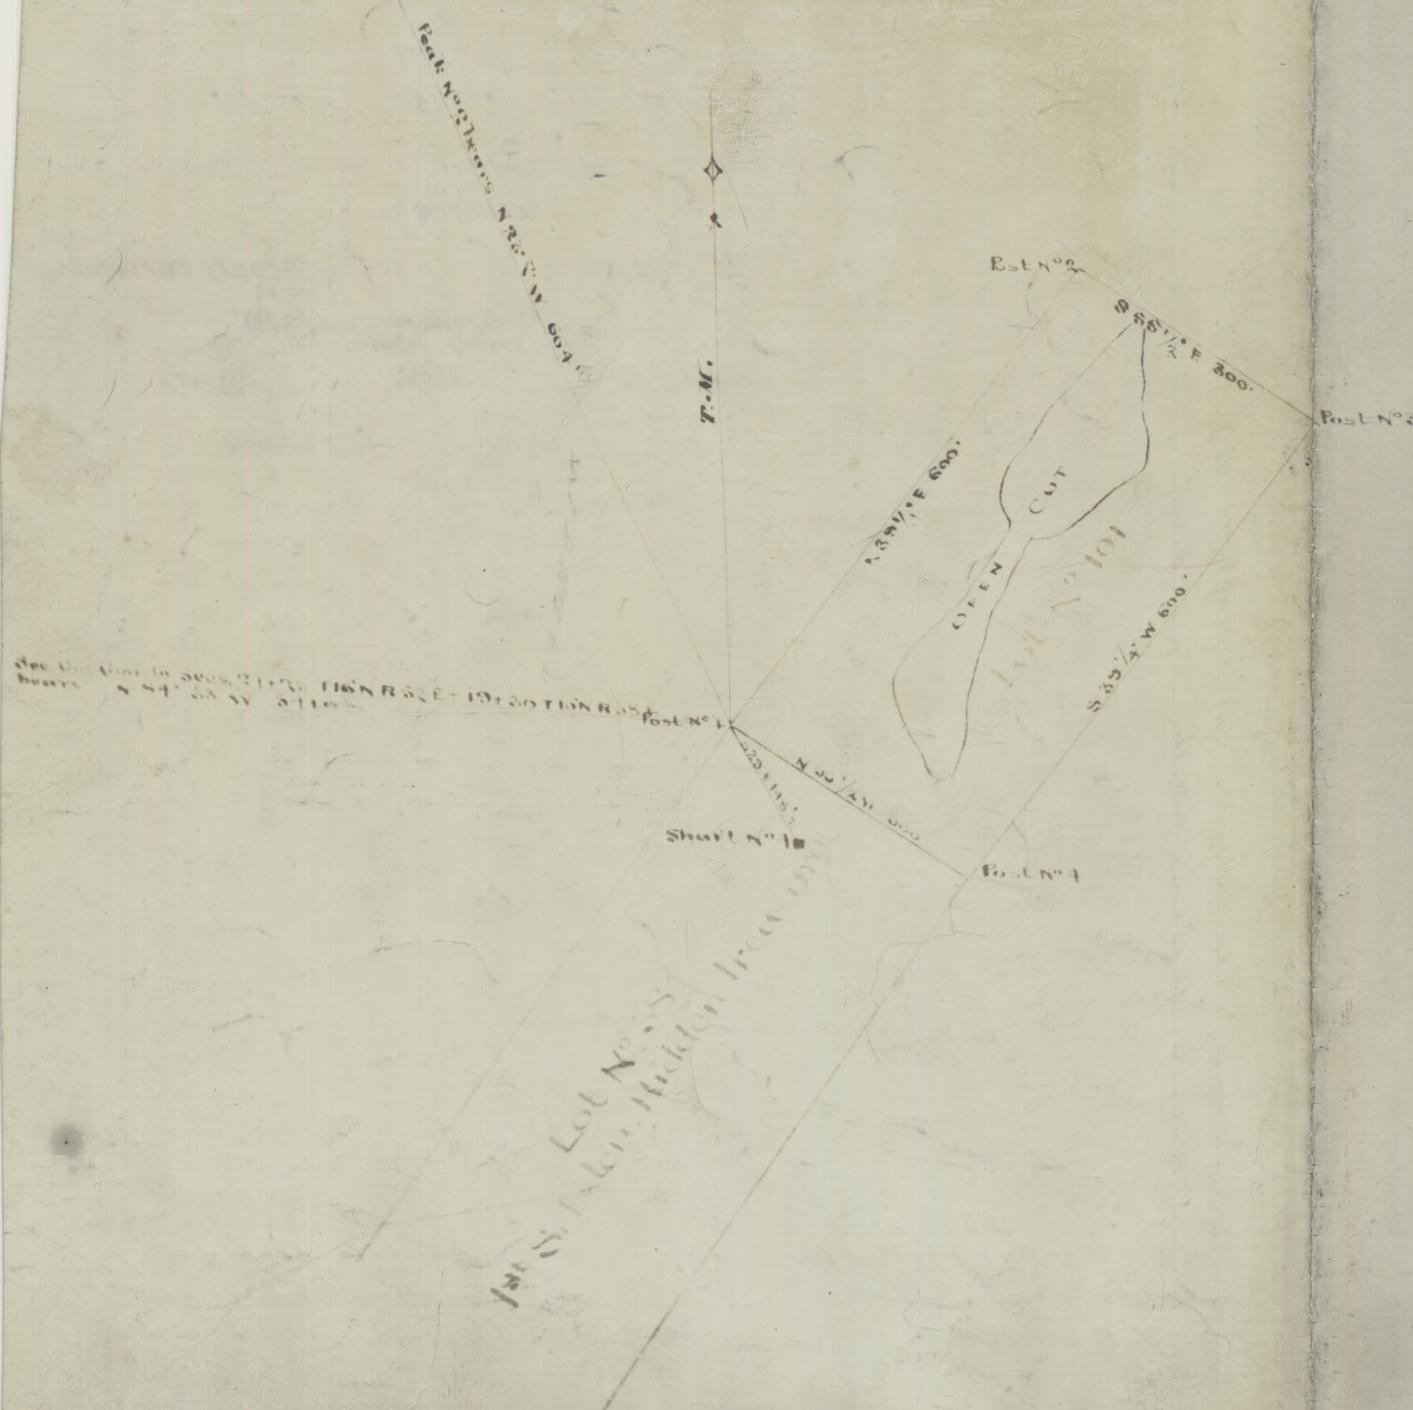
Variation  $\frac{1}{4}^{\circ}$  East.

The original field notes of the survey of the Original Hidden Treasure M<sup>g</sup> Co Mining Claim from which this Plat has been made, have been examined and approved, and are on file in this office. And I hereby certify that they furnish such an accurate description of said Original Hidden Treasure M<sup>g</sup> Co Mining Claim, as will, if incorporated into a patent, serve fully to identify the premises, and that such reference is made therein to natural objects and permanent monuments, as will perpetuate and fix the locus thereof. I further certify that the value of the labor and improvements upon the said Mining Claim, placed thereon by the applicant and grantors, is not less than five hundred dollars, and that said improvements consist of an open cut.

And I further certify that this is a correct Plat of said Original Hidden Treasure M<sup>g</sup> Co Mining Claim or premises, made in conformity with said original Field Notes of Survey thereof.

U. S. Surveyor-General's Office, Virginia City, Nevada.  
January 2<sup>nd</sup> 1878

*Ed. Davis*  
U. S. Surveyor-General for Nevada.

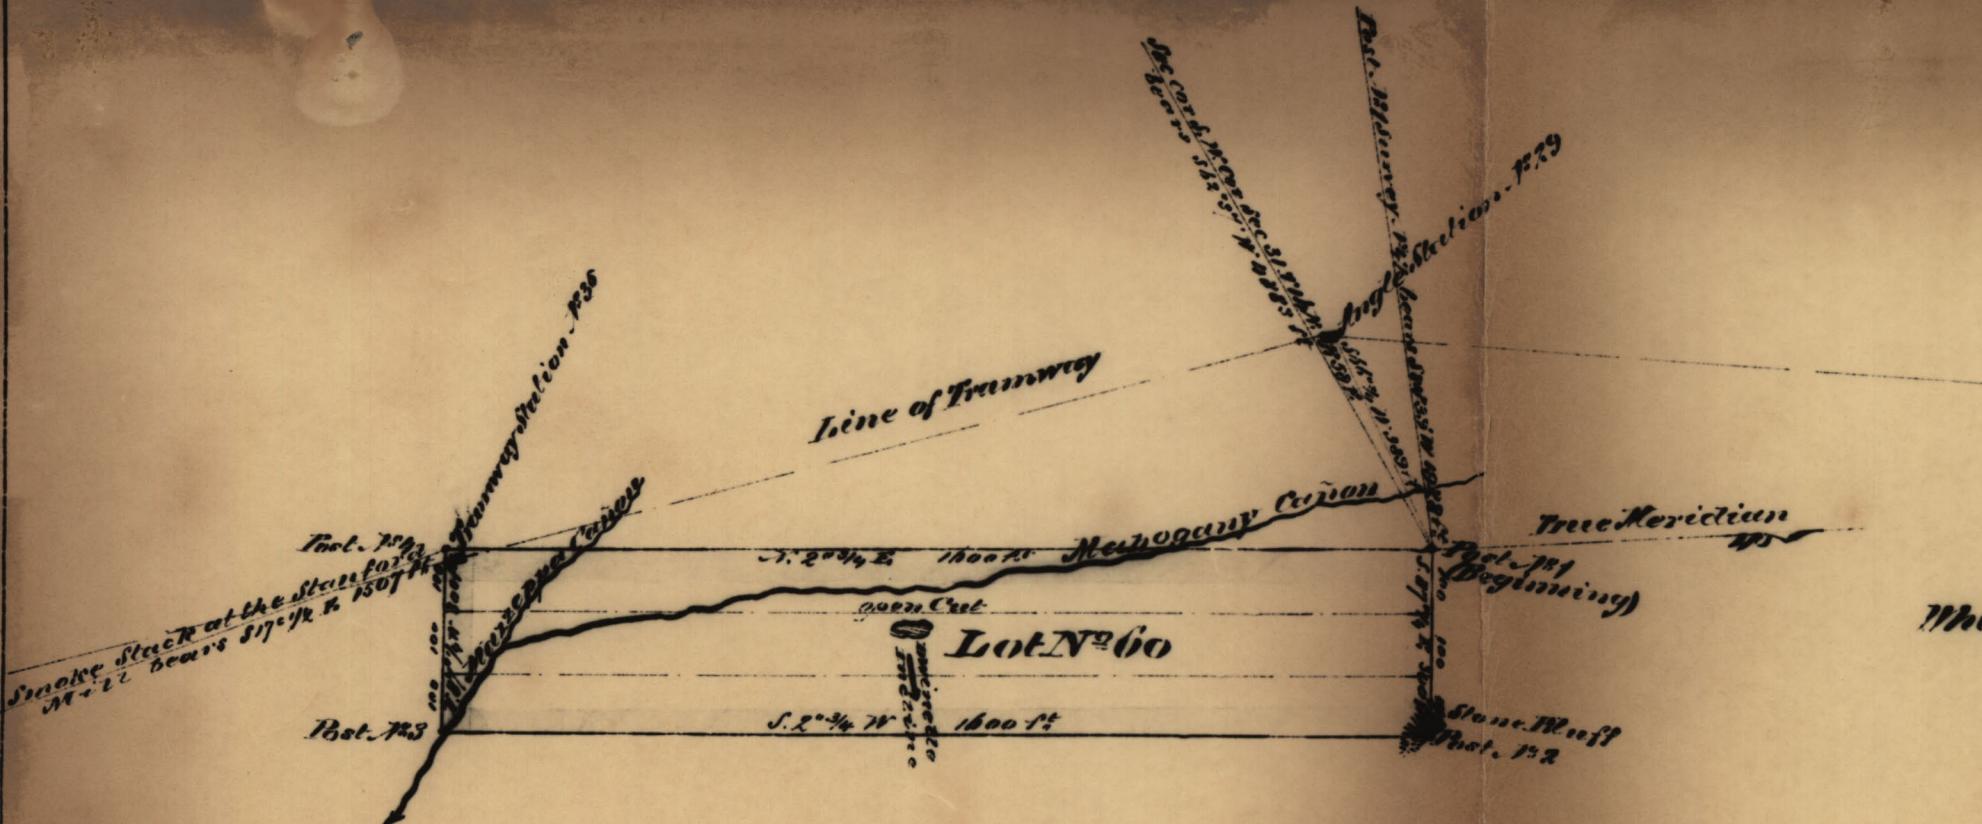

Survey N<sup>o</sup> 60  
Mineral District N<sup>o</sup> 4  
**PLAT**

OF THE  
SAN JUAN DEL RIO  
Silver Mining Company's Claim


upon the  
**ST. JOHN DEL REY LODE**  
White Pine Mining District White Pine County Nev.  
surveyed by J. F. Head U.S. Dep. Surv.

August 1872  
Containing 11 acres  
Scale of 300 feet to one Inch  
Variation 16° E

The original field notes of the Survey of the San Juan Del Rio mining company claim from which this Plat has been made have been examined and approved and are on file in this office, and I hereby certify that they furnish such an accurate description of said San Juan Del Rio mining claim as will if incorporated into a patent serve fully to identify the premises and that such reference is made therein to natural objects and permanent monuments as will perpetuate and fix the locus thereof.  
I further certify that the value of the labor and improvements upon the said mining claim is not less than five hundred dollars and that this is a correct plat of said San Juan Del Rio mining claim or premises made in conformity with said original field notes of Survey thereof.

W. S. Surveyor General's Office  
Virginia City Nevada  
October 16th 1872

E. S. G. A. T.  
W. S. Surveyor General Nevada

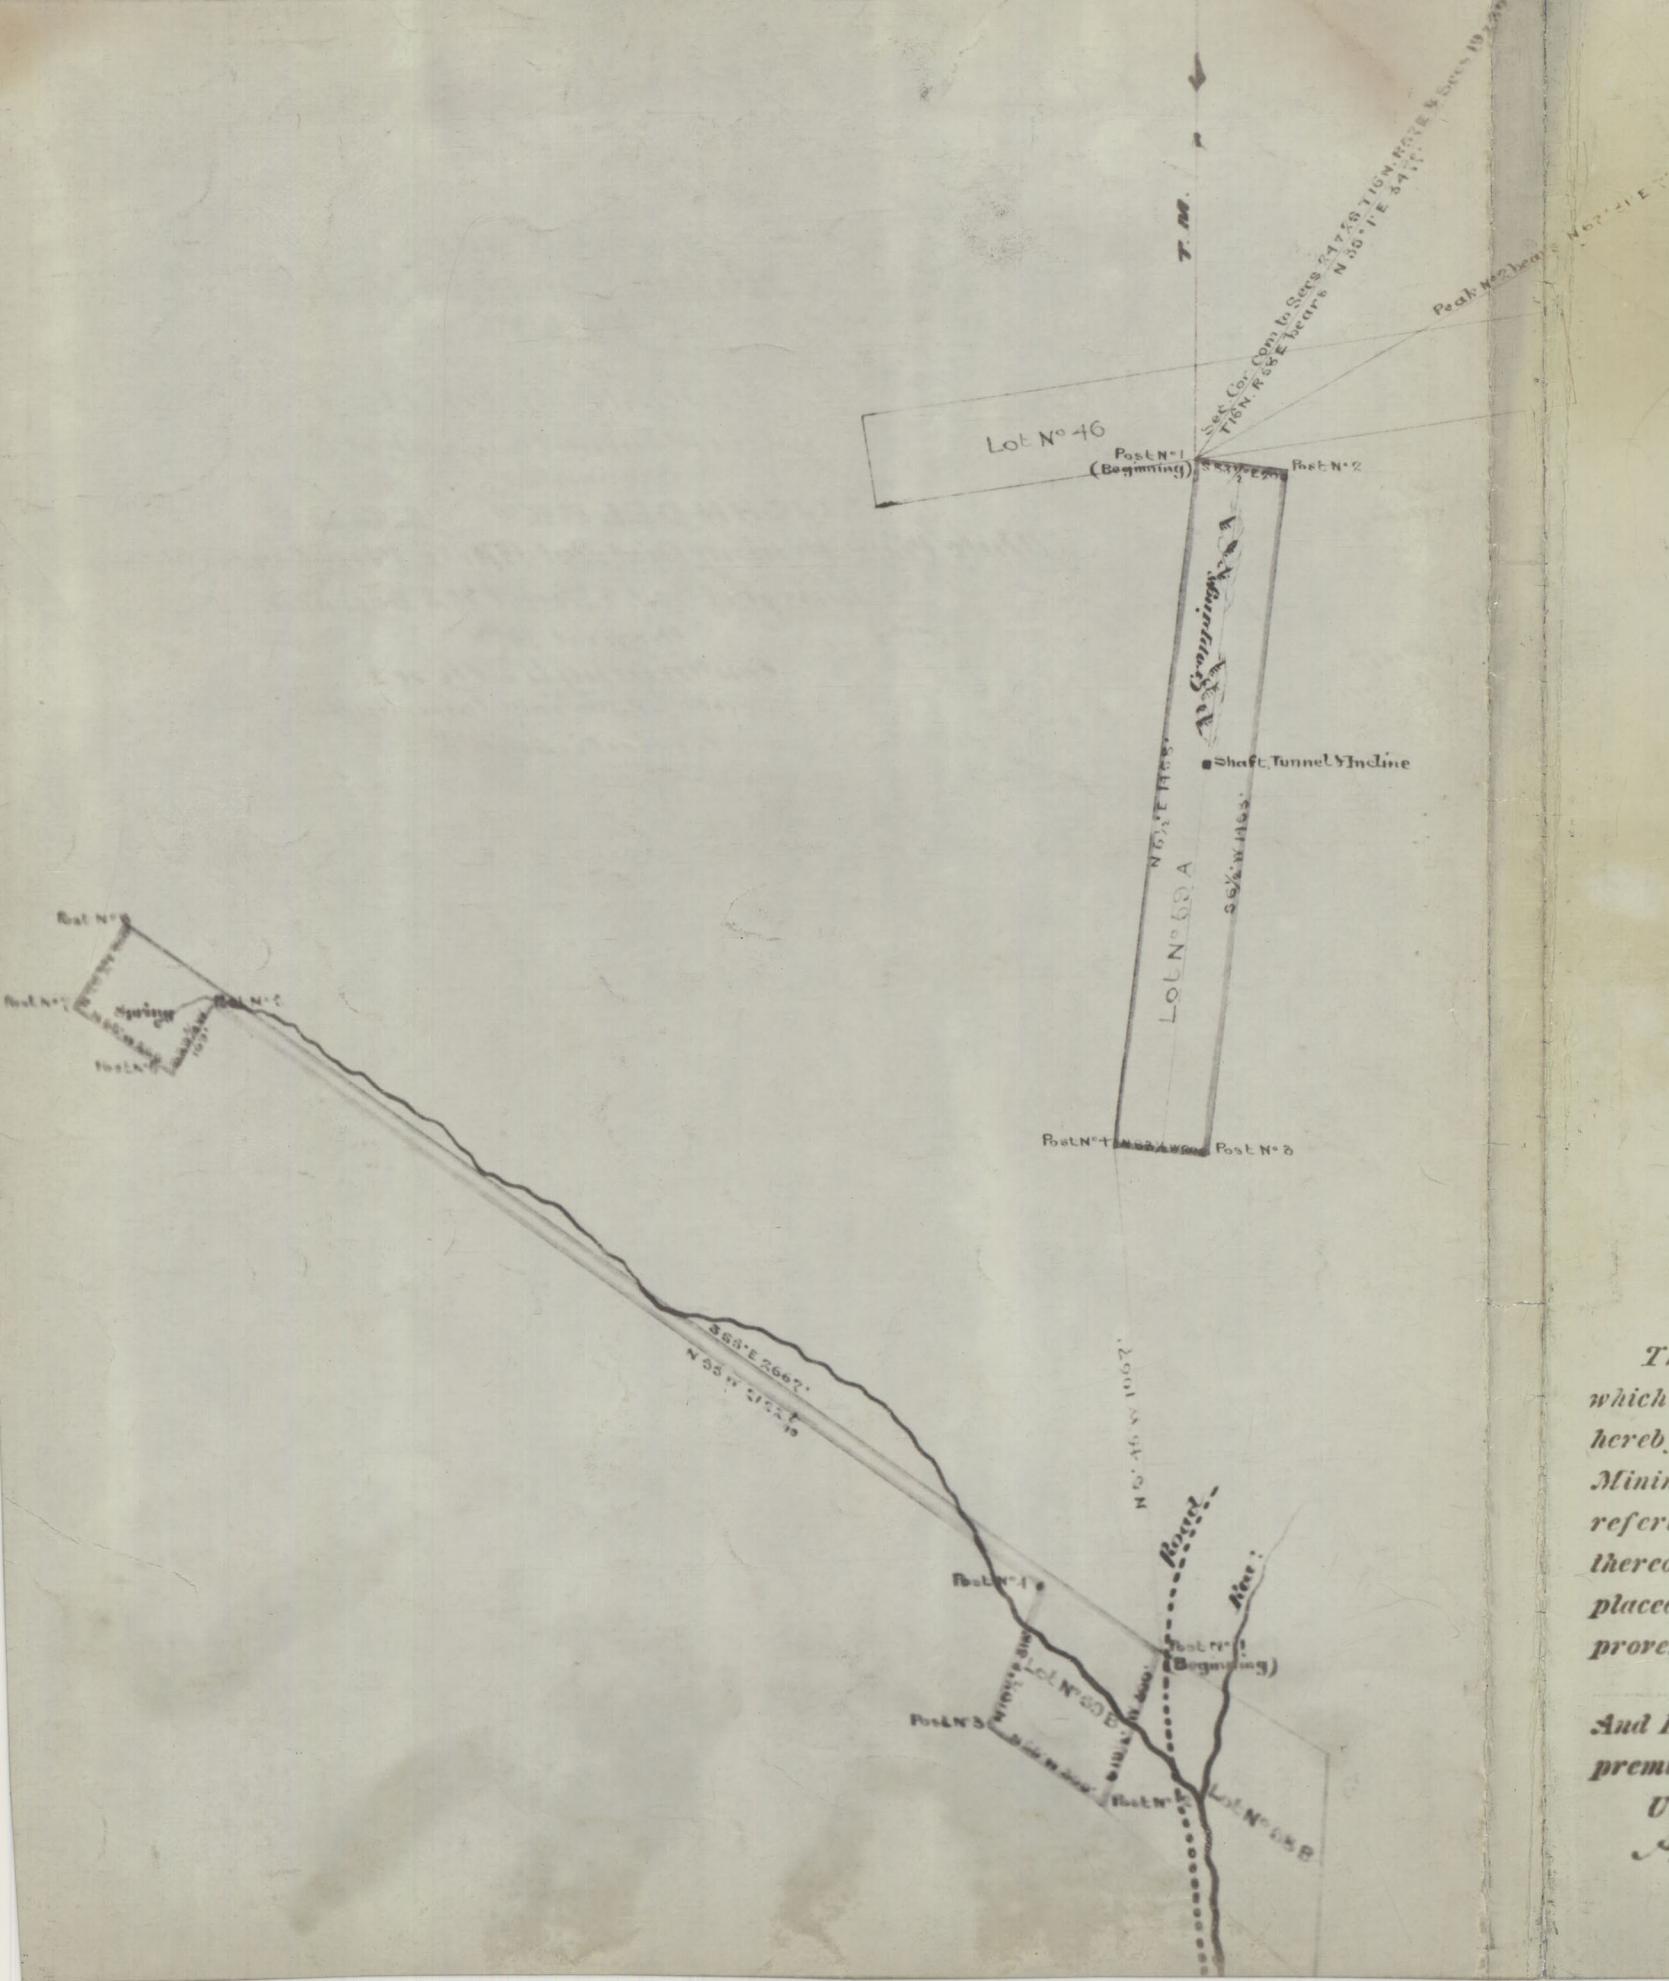

## Survey No. 59 A &amp; B.

## PLAT

OF THE

JOSEPH GRANDELMYER'S

Claim on the

*Compensation & Goodluck Lode & Millsite*

White Pine Mining District, White Pine County, Nev,

Surveyed by

T. S. Read

U. S. Deputy Surveyor,

March 1876

Containing 5.69 + .5 = 6.69 Acres.

Scale 100 feet to inch.


Variation  $1\frac{1}{2}$  East,

The original field notes of the survey of the Joseph Grandelmyer Mining Claim from which this Plat has been made, have been examined and approved, and are on file in this office. And I hereby certify that they furnish such an accurate description of said Joseph Grandelmyer Mining Claim, as will, if incorporated into a patent, serve fully to identify the premises, and that such reference is made therein to natural objects and permanent monuments, as will perpetuate and fix the locus thereof. I further certify that the value of the labor and improvements upon the said Mining Claim, placed thereon by the applicant and his grantors, is not less than five hundred dollars, and that said improvements consist of a shaft, tunnel, & incline.

And I further certify that this is a correct Plat of said Joseph Grandelmyer Mining Claim or premises, made in conformity with said original Field Notes of Survey thereof.

U. S. Surveyor-General's Office, Virginia City, Nevada.  
July 12<sup>th</sup> 1876


U. S. Surveyor-General for Nevada.

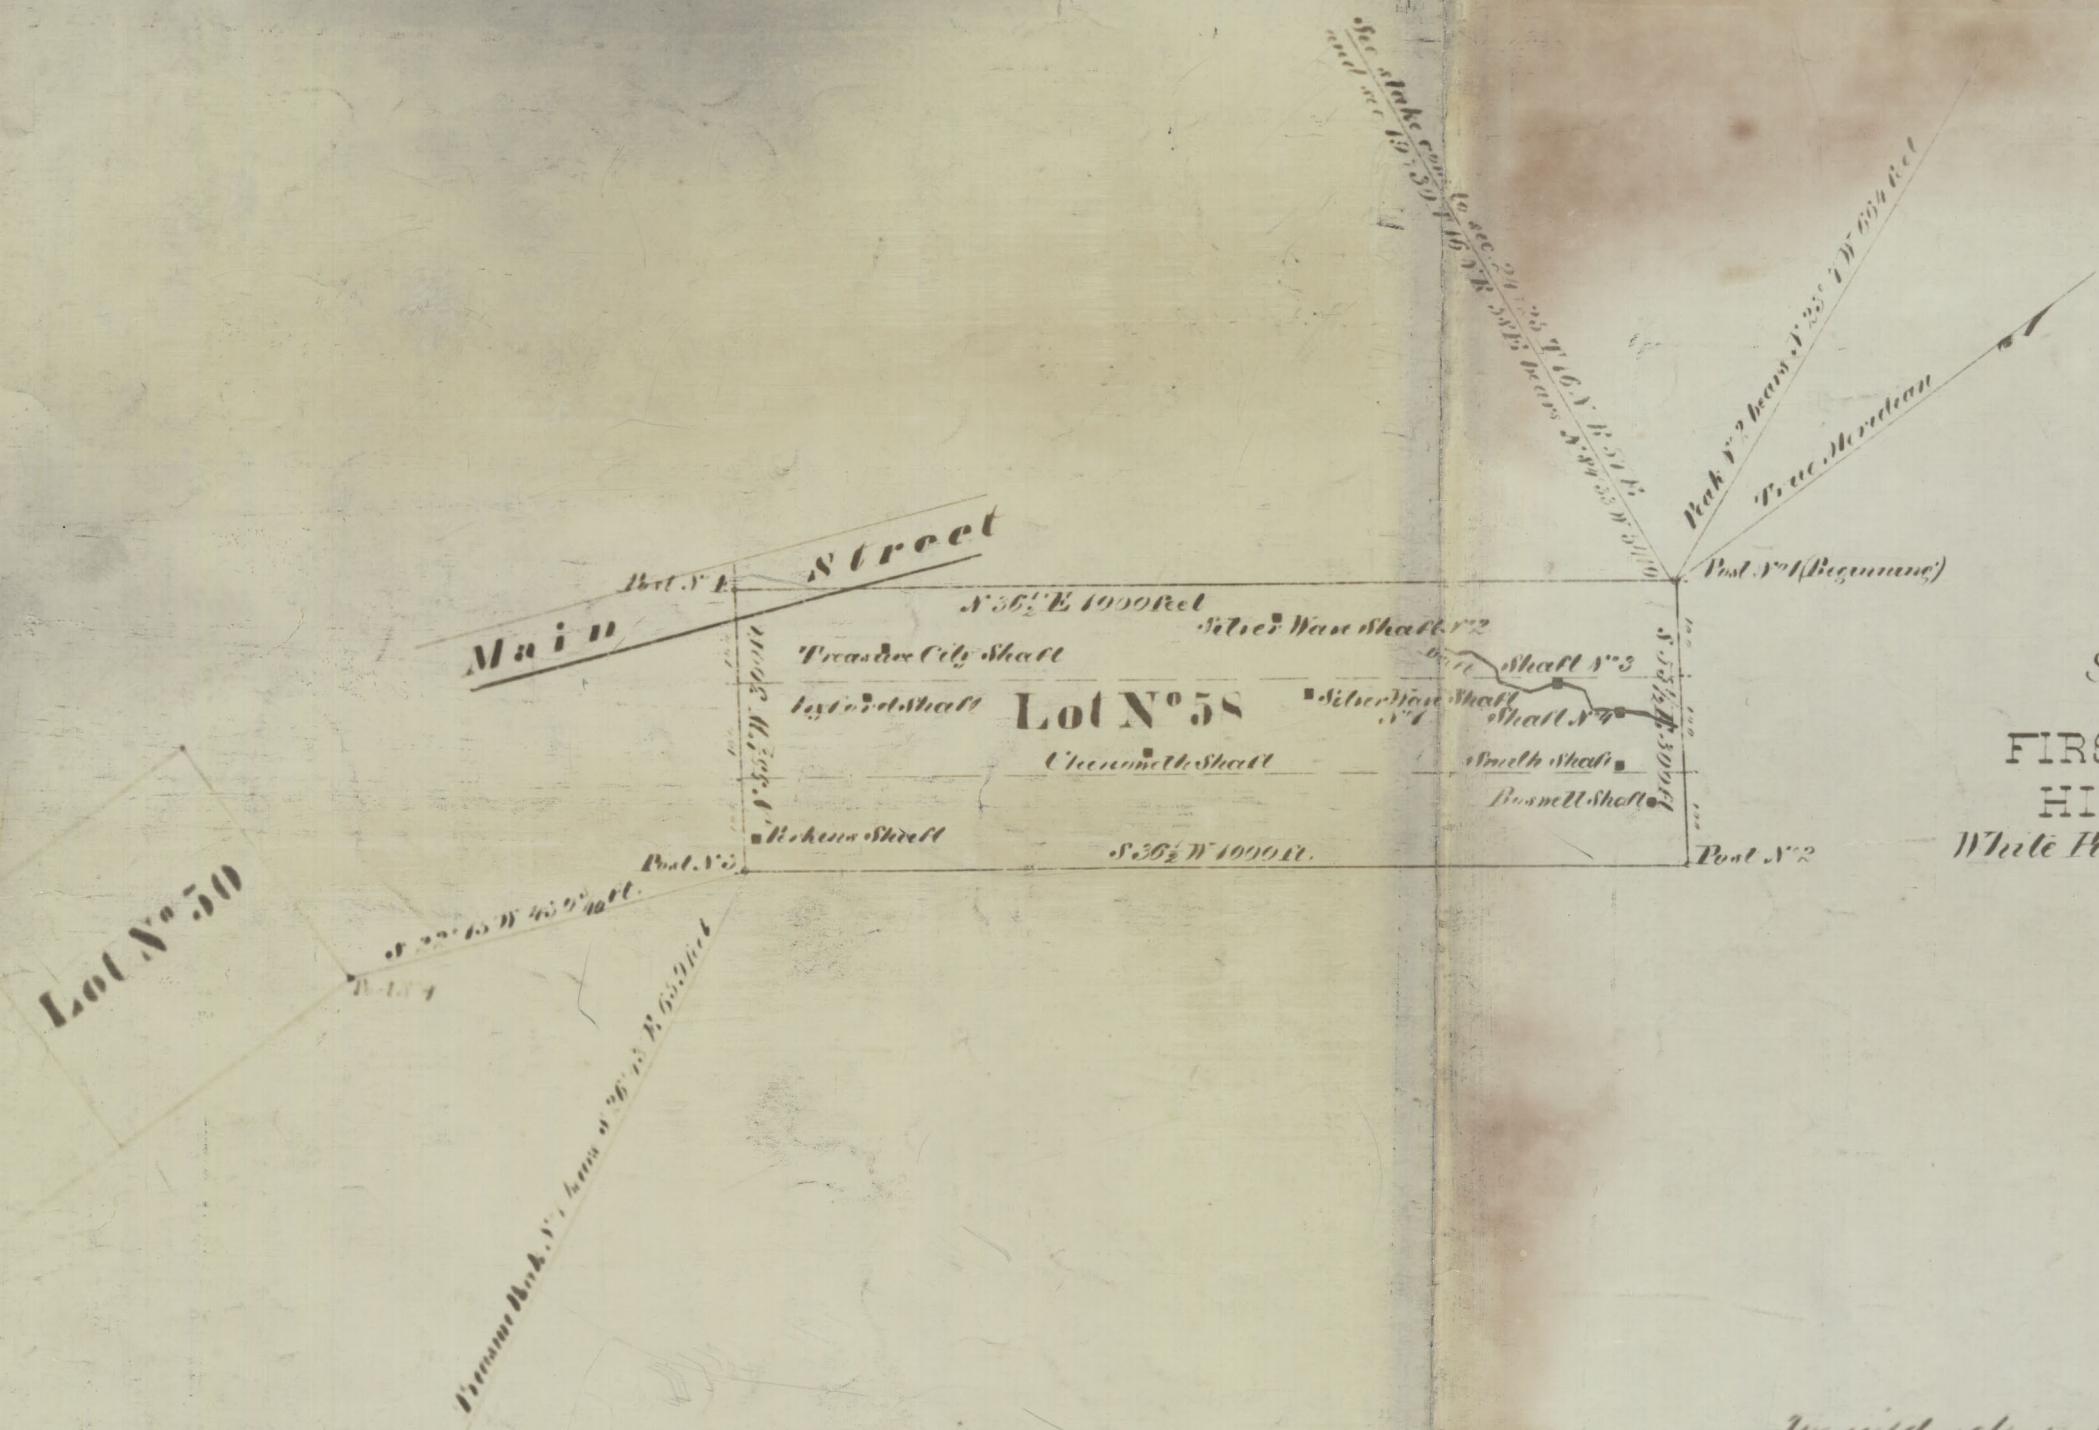

Surrey N° 58  
Mineral District N° 4  
PLAT  
OF THE  
SILVER WAVE MINING CO<sup>s</sup>  
Claim upon the  
FIRST SOUTHERLY EXTENSION  
HIDDEN TREASURE LODE  
White Pine Mining District White Pine Co. Nev.  
Surveyed by T. J. Head U.S. dep't surr.  
AUG 1872  
Containing 6 2/3 acres  
Scale 20 Feet to an Inch  
Variation 18° East.

The full acts of the survey of the Silver Wave Mining Company mining claim for which this plot has been made have been examined and approved and are on file thereupon and I hereby certify that the lot containing silver and the value of \$10,000 and improvements thereon One Thousand dollars as shown by the report of the deputy surveyor and the testimony of two witnesses and I further certify that this claim is not encumbered with the claim lines of any other claim  
U. S. Surveyor General's office  
Virginia City, Nevada  
July 14<sup>th</sup> 1872

E. S. Price  
U. S. Surveyor General Nevada

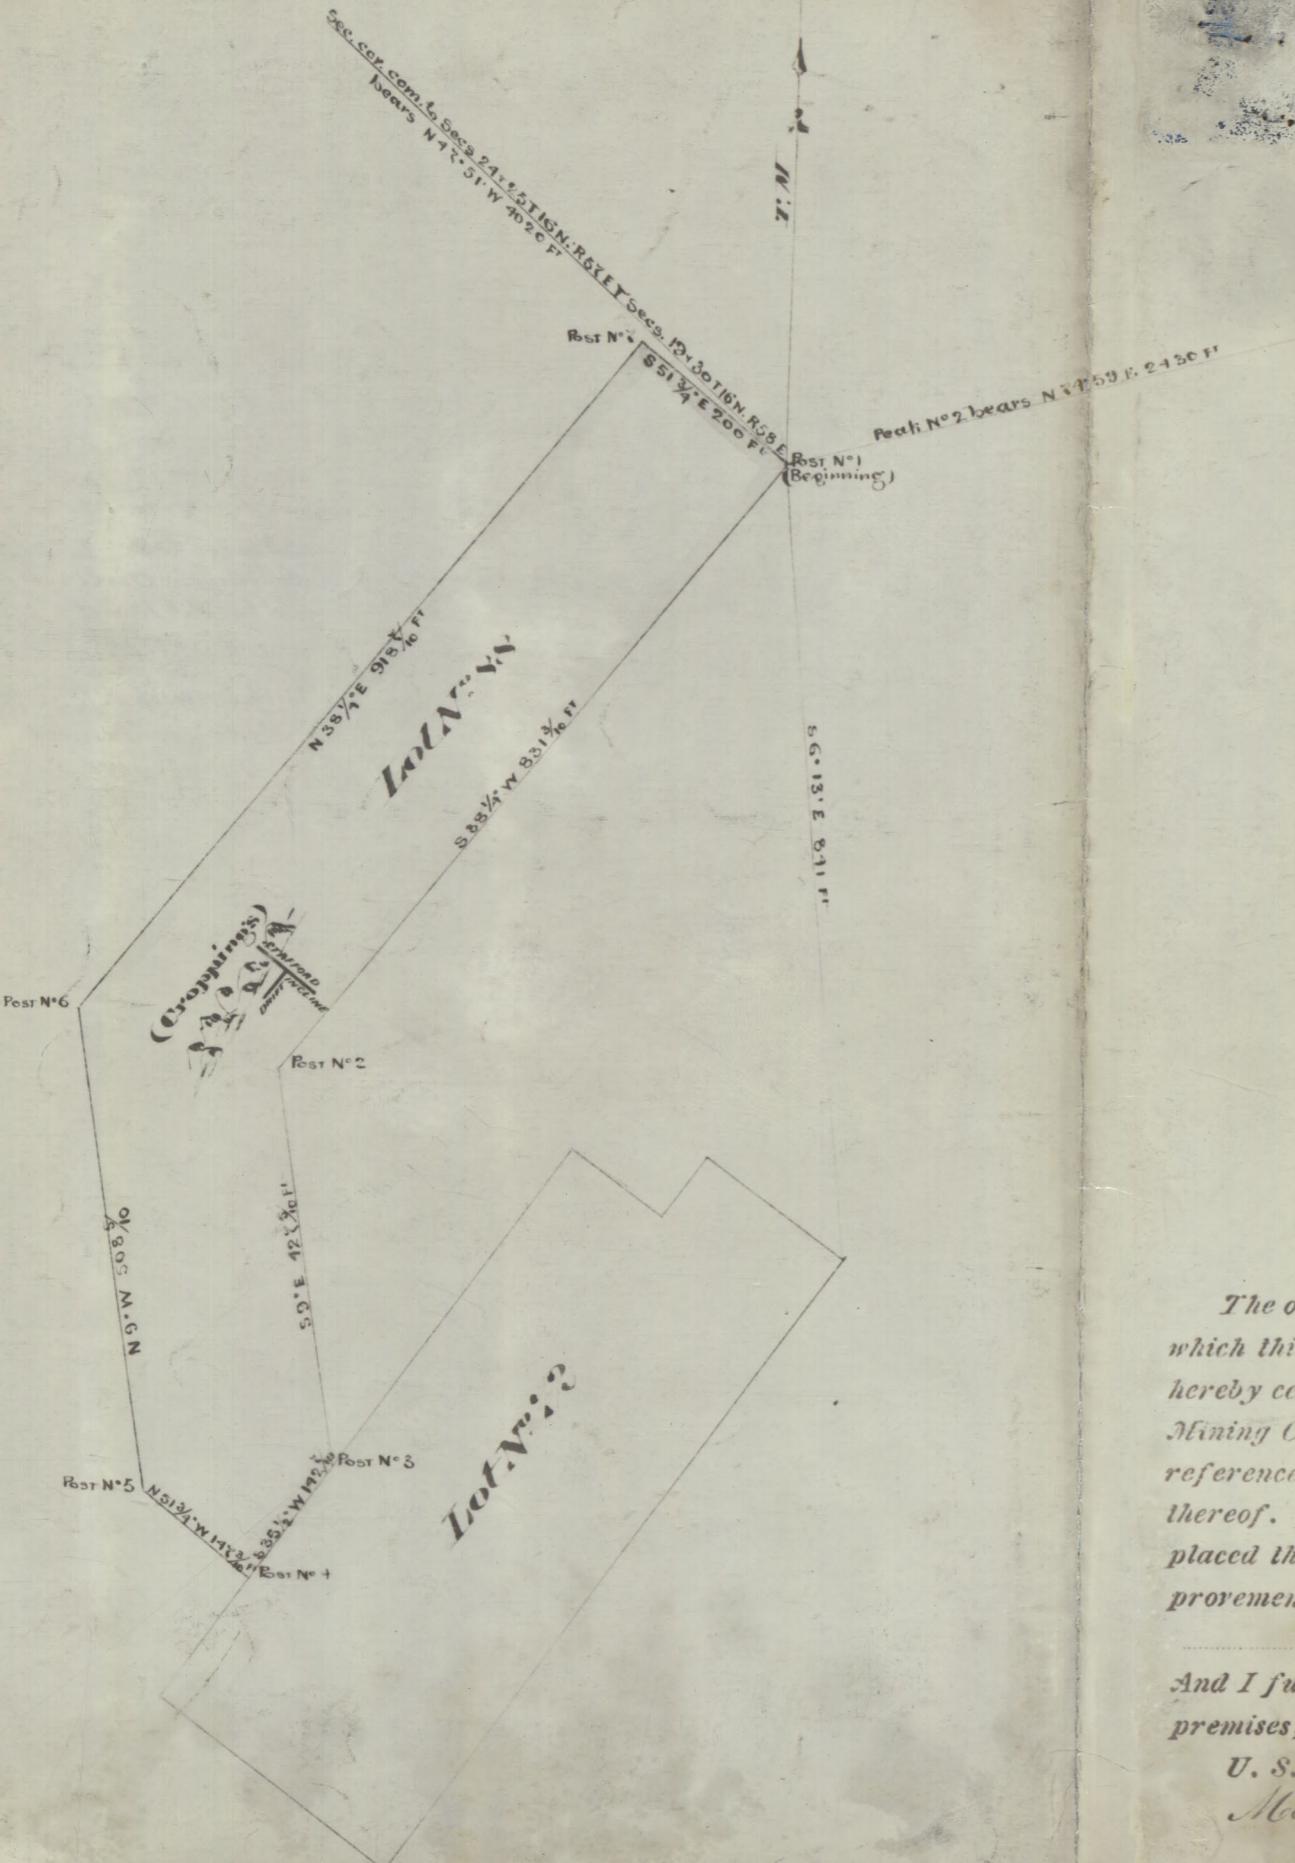



ARS  
 Claim Located See Table  
 Mineral Survey No. 4398  
 Lot No.  
**EIKO** Land District.  
**PLAT**  
 OF THE CLAIM OF  
 Mrs. Louis Zadow  
 KNOWN AS THE  
**VOLCANO, MANILLA, CHIEF  
AND CUBA LODGES**  
 IN White Pine MINING DISTRICT,  
 White Pine COUNTY, Nevada.  
 Containing an Area of \_\_\_\_\_ Acres.  
 Scale of 300 feet to the inch.  
 Variation 17° 25' East  
 SURVEYED July 26-31, 1919 BY  
 John W. Nyce U.S. Mineral Surveyor  
 The Original Field Notes of the Survey of the Mining Claim of  
 Mrs. Louis Zadow,  
 known as the "Volcano," "Manilla," "Chief,"  
 and "Cuba" Lodes  
 from which this plat has been made under my direction,  
 have been examined and approved, and are on file in this office;  
 and I hereby certify that they furnish such an accurate description  
 of said Mining Claim as will, if incorporated into a patent,  
 serve fully to identify the premises, and that such reference  
 is made therein to natural objects or permanent monuments  
 as will perpetuate and fix the locus thereof.  
 I further certify that Five Hundred Dollars worth of labor has  
 been expended or improvements made upon said Mining  
 Claim by claimant or her grantees, and that  
 said improvements consist of 2 Cuts, 1 Tunnel, 1 Shaft  
 with raise, Winze and drifts, 2 Tunnels and  
 Crosscuts, 1 Tunnel and Winze, 1 Cut and Tunnel,  
 1 Cut and Shaft and 2 Shaft. Value \$13149.  
 that the location of said improvements is correctly shown  
 upon this plat, and that no portion of said labor or im-  
 provements has been included in the estimate of expendi-  
 tures upon any other claim.  
 And I further certify that this is a correct plat of said Mining  
 Claim made in conformity with said original field notes of the  
 survey thereof, and the same is hereby approved.

U.S. Surveyor General's Office  
 Reno Nevada. John B. Sullivan  
 U.S. Surveyor General for  
 September 11, 1919) Nevada.

4398