


(4-675)

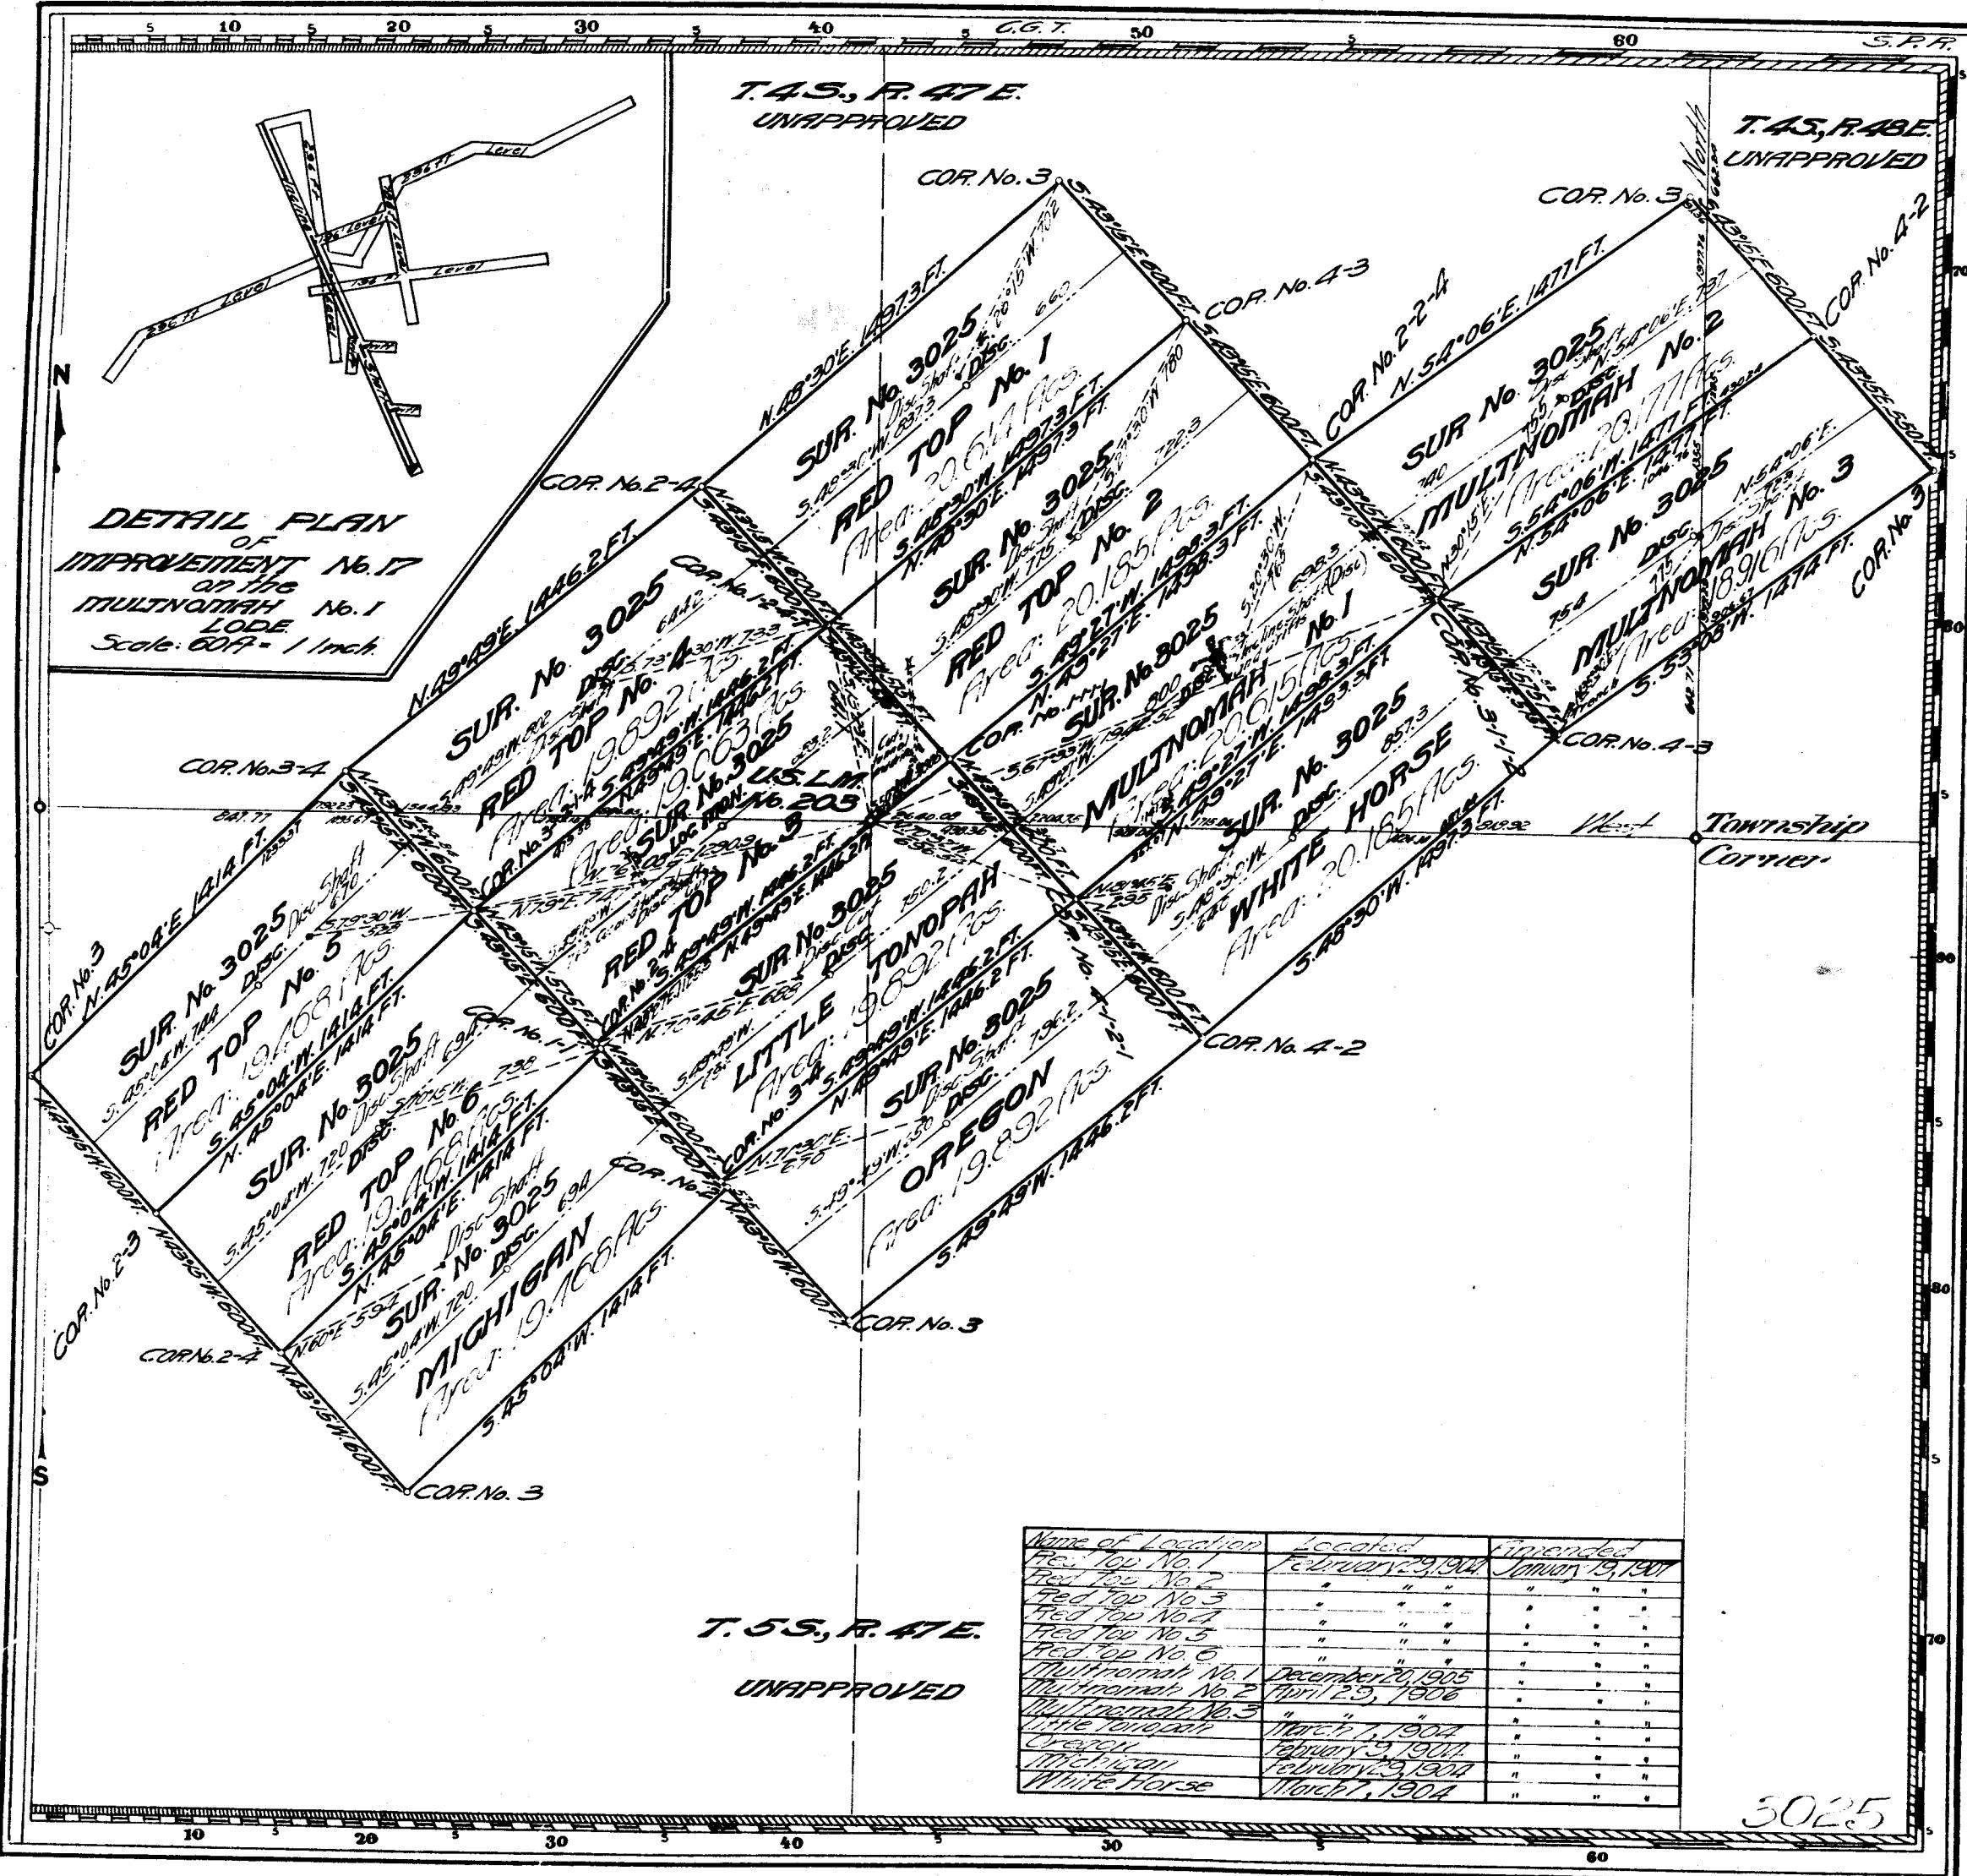

203067

L.S.  
Claim located

J.R.C.  
190

Mineral Survey No. 3025

~~LOT NO.~~

*Carson City*

Land District.

**PLAT**

OF THE CLAIM OF  
*Cactus Peak Mining Company*

KNOWN AS THE  
**RED TOP No. 1, RED TOP No. 2, RED TOP  
No. 3, RED TOP No. 4, RED TOP No. 5,  
RED TOP No. 6, MULTNOMAH No. 1,  
MULTNOMAH No. 2, MULTNOMAH No. 3,  
LITTLE TONOPAH, OREGON, MICHIGAN  
AND WHITE HORSE LODES**

IN Un-named MINING DISTRICT,  
*Nye* COUNTY, Nevada  
Containing an Area of 257.035 Acres.

Scale of 500 feet to the inch.  
Variation 16° 30' East.

SURVEYED February 22 March 2, 1907 BY  
*William J. Moran, U.S. Deputy Mineral Surveyor,*

The Original Field Notes of the Survey of the Mining Claim of Cactus Peak Mining Company known as the "Red Top No. 1," "Red Top No. 2," "Red Top No. 3," "Red Top No. 4," "Red Top No. 5," "Red Top No. 6," "Multnomah No. 1," "Multnomah No. 2," "Multnomah No. 3," "Little Tonopah," "Oregon," "Michigan" and "White Horse" Lodes, from which this plat has been made under my direction, have been examined and approved, and are on file in this office; and I hereby certify that they furnish such an accurate description of said Mining Claim as will, if incorporated into a patent, serve fully to identify the premises, and that such reference is made therein to natural objects or permanent monuments as will perpetuate and fix the locus thereof.

I further certify that Five Hundred Dollars worth of labor has been expended on each location of improvements made upon said Mining Claim by claimant — or his grantees, and that said improvements consist of 11 Shaffts, 2 Cutts, 1 trench, 100 ft and tunnel, 1 Cut, tunnel and drifts, 1 Incline Shaft and drifts; Valve \$17.500.00. — that the location of said improvements is correctly shown upon this plat, and that no portion of said labor or improvements has been included in the estimate of expenditures upon any other claim.

And I further certify that this is a correct plat of said Mining Claim made in conformity with said original field notes of the survey thereof, and the same is hereby approved.

U.S. Surveyor General's Office.  
Reno, Nevada

Attn: W. H. Nyle  
U.S. Surveyor General for  
Nevada

July 27, 1907

S3900007

Not  
patentable  
not on  
land  
map