



T. 13 N., R. 24 E.
Sec. 26

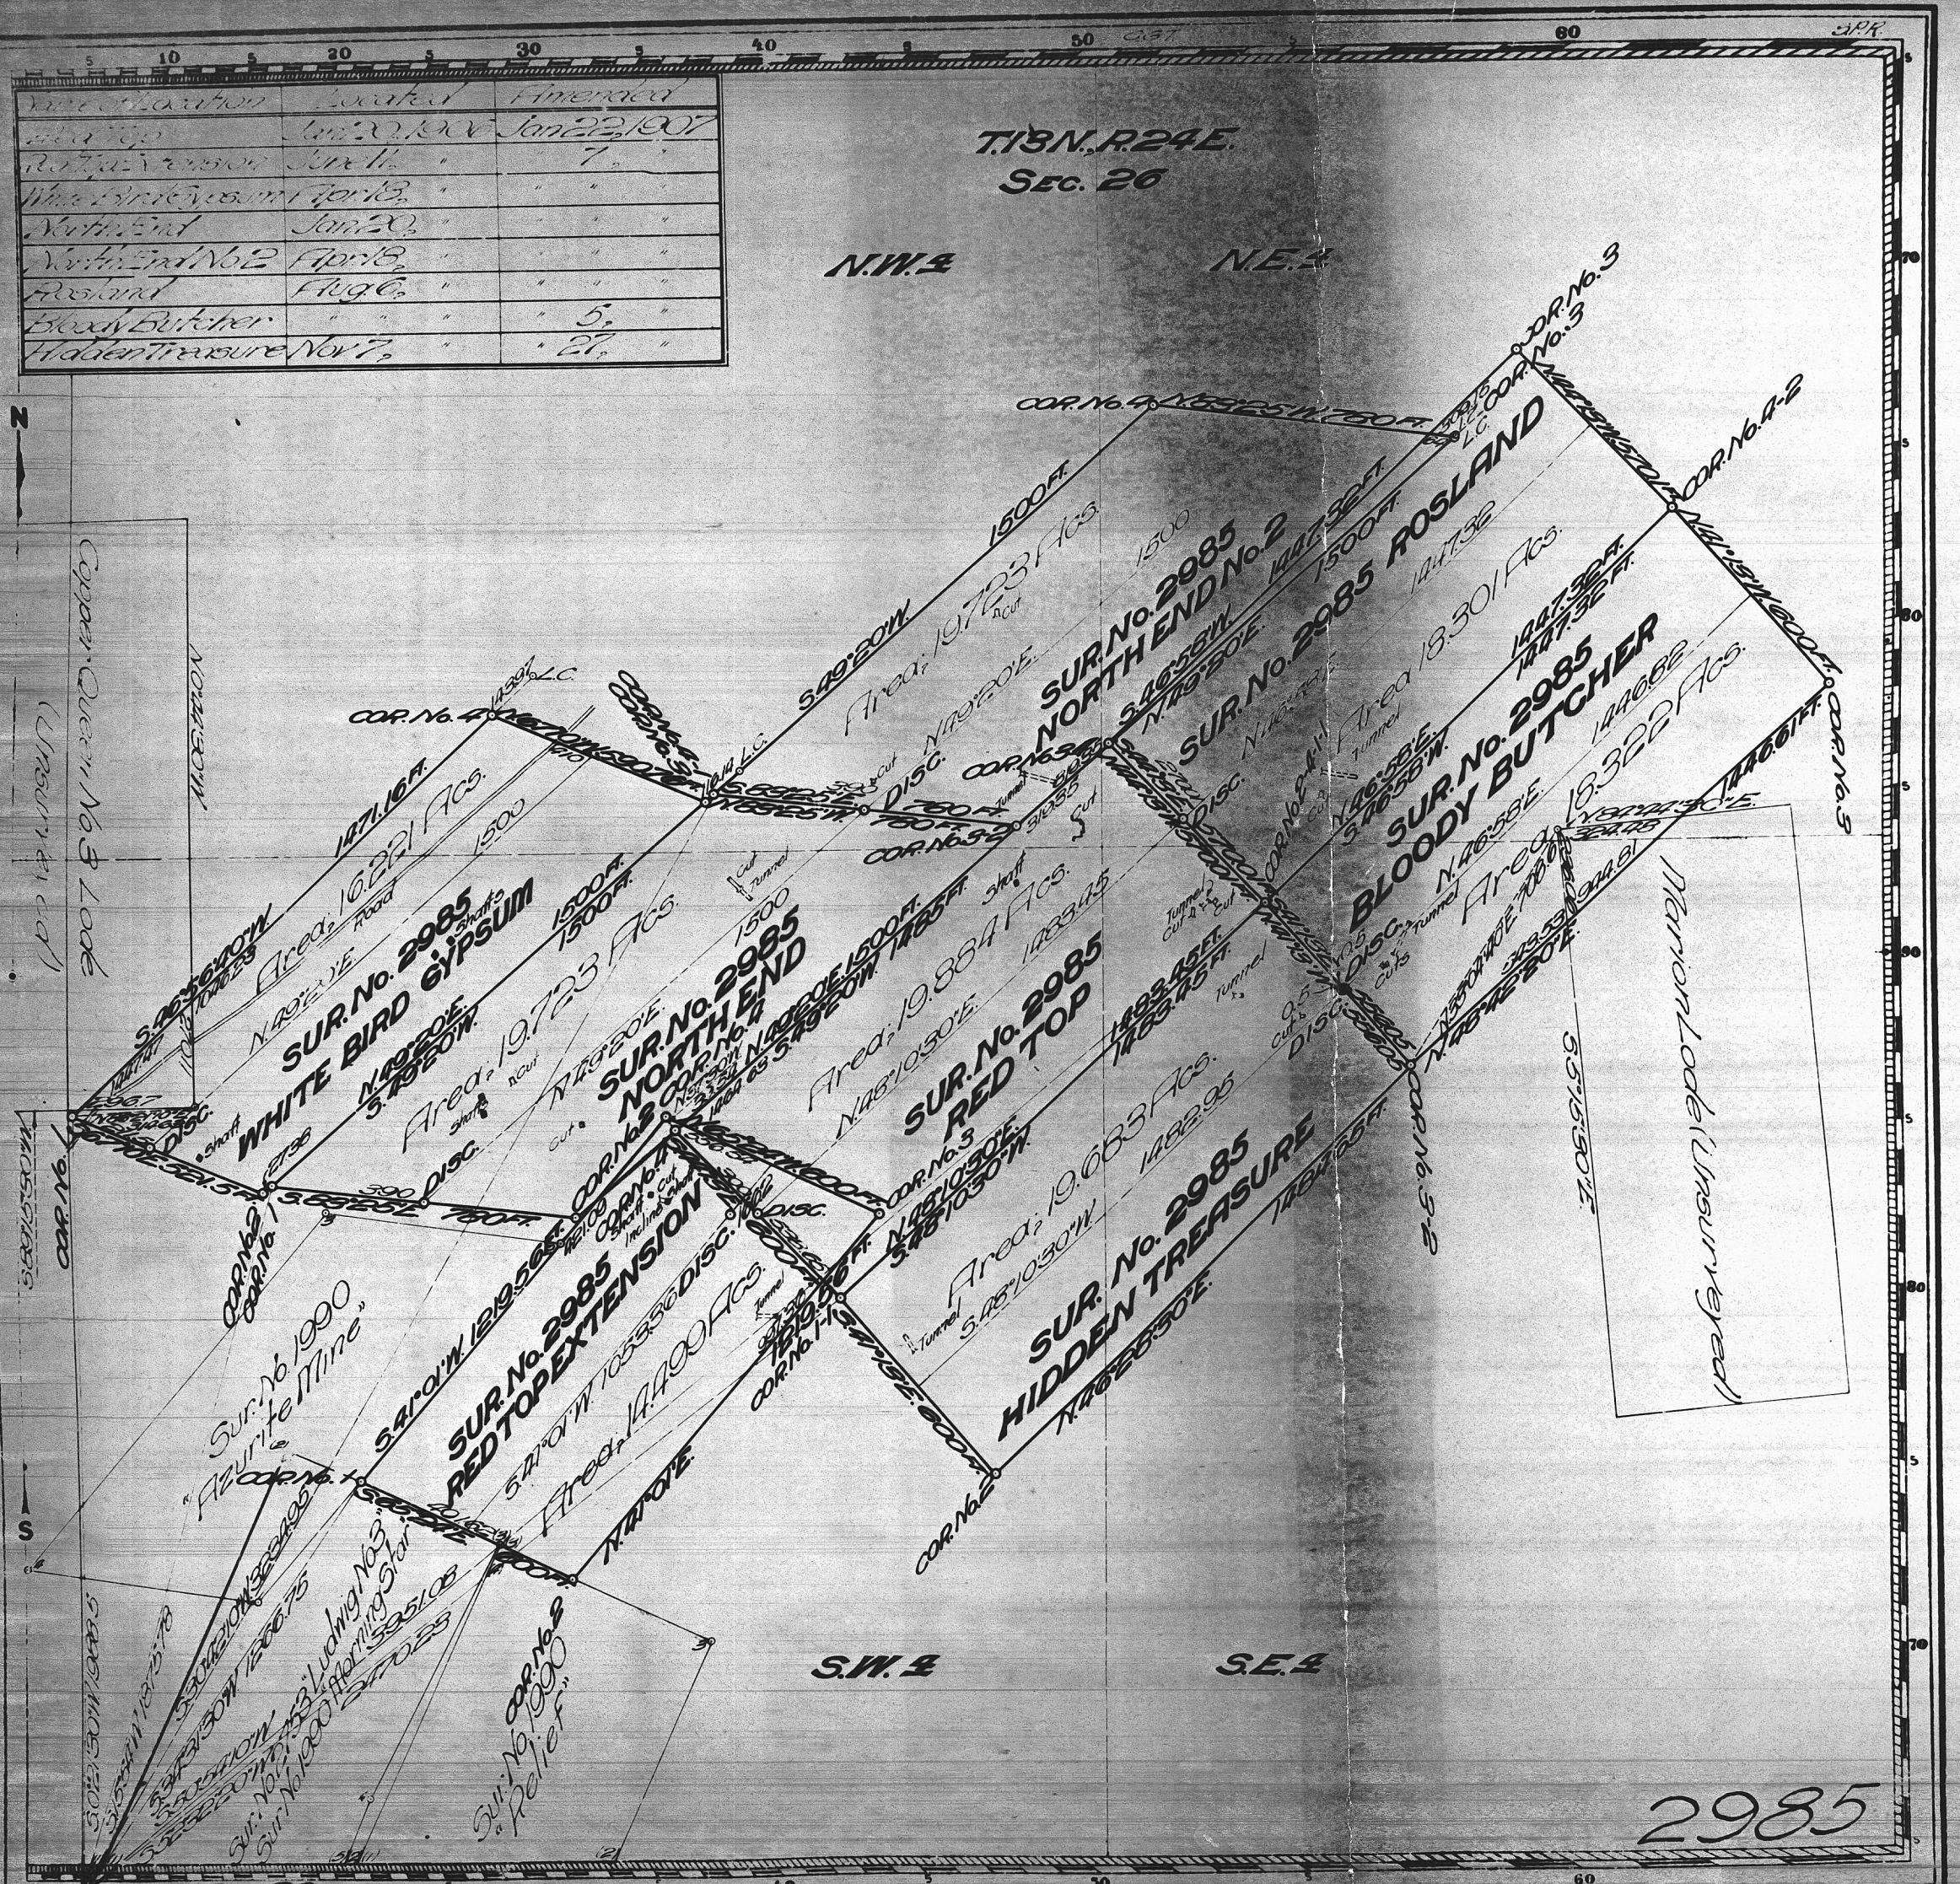

203027

C.P.C.
Claim located

FEB
190

Mineral Survey No. 2985

~~Lot No.~~

Carson City Land District.

PLAT

OF THE CLAIM OF

Yerington Central Copper Company

KNOWN AS THE

YERINGTON CENTRAL GROUP, consisting of the Red Top, Red Top Extension, White Bird Gypsum, North End, North End No. 2, Roseland, Bloody Butcher and Hidden Treasure Lodes

IN Mason County, Nevada, Vining District.

Containing an Area of 116.350 Acres.

Scale of 400 feet to the inch.

Variation 17°01'-18°05' East

STATED June 2-12, 1907 BY

Arthur Prill U.S. Mineral Surveyor.

The Original Field Notes of the Survey of the Mining Claim of Yerington Central Copper Company known as the Yerington Central Group, consisting of the "Red Top," "Red Top Extension," "White Bird Gypsum," "North End," "North End No. 2," "Roseland," "Bloody Butcher" and "Hidden Treasure" Lodes from which this plat has been made under my direction have been examined and approved, and are on file in this office; and I hereby certify that they furnish such an accurate description of said Mining Claim as will, if incorporated into a patent, serve fully to identify the premises, and that such reference is made therein to natural objects or permanent monuments as will perpetuate and fix the locus thereof.

I further certify that Five Hundred Dollars worth of labor has been expended or improvements made upon, ^{or through record} said Mining Claim by claimant — or its grantors, and that said improvements consist of 3 shafts, 11 cuts, 1 incline and cut, 1 cut and tunnel and 7 tunnels; Value, \$5100.00

that the location of said improvements is correctly shown upon this plat, and that no portion of said labor or improvements has been included in the estimate of expenditures upon any other claim.

And I further certify that this is a correct plat of said Mining Claim made in conformity with said original field notes of the survey thereof, and the same is hereby approved.

A.U. Surveyor General's Office.

Matthew J. McAllister

Palo, Nevada

A.U. Surveyor General for

January 4, 1908) Nevada